


LOCUS MAP
NOT TO SCALE

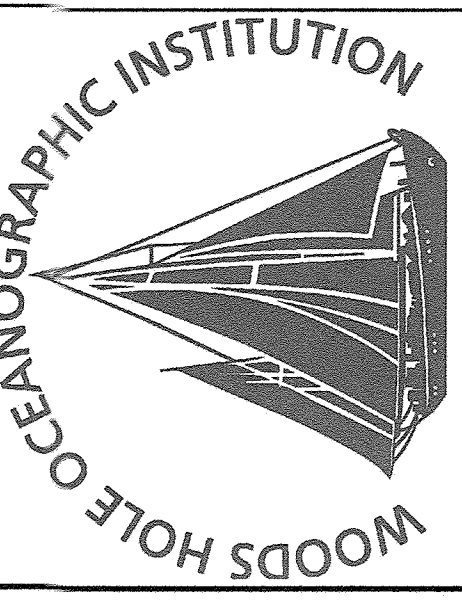

86 Water Street
Woods Hole, MA 02543

NEW QUISETT FACILITY

Holmes and McGrath Inc.
205 Worcester Court, Suite A-4
Falmouth, MA 02540
508-548-5564
Civil Engineer & Land Surveyor

BVH Integrated Services
One Gateway Center, Suite 701
Newburyport, MA 01950
617-558-9008
Structural & MEP Engineers

Stephen Stinson Associates
Stephen Stinson Associates
Cambridge, MA 02139
617-876-8960
Landscape Architect

DSK DeWing Schmid Kearns
ARCHITECTS + PLANNERS
Suite 200B
30 Monument Square
Concord, MA 01742
978.371.7500
www.dskap.com

CAPE COD COMMISSION REVIEW SET



NO.	DATE	REVISION	BY
1	10/9/19	ADD EDGE OF CLEARING	LAC
2	11/11/19	UPDATE NOTES	LAC

NO.	DATE	ISSUED TO	BY

SITE PLAN EXISTING CONDITIONS

DATE	07/19/2019
SCALE	1" = 40'
JOB NO.	1747
DRAWN BY:	LAC

NOT FOR CONSTRUCTION

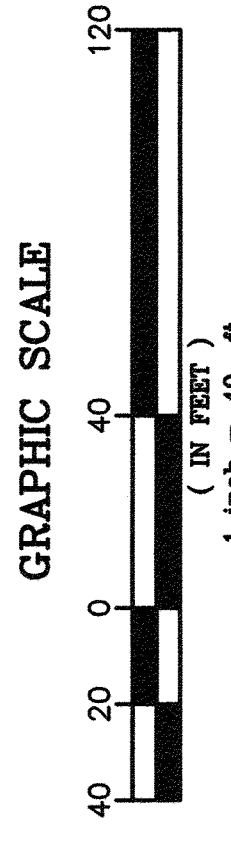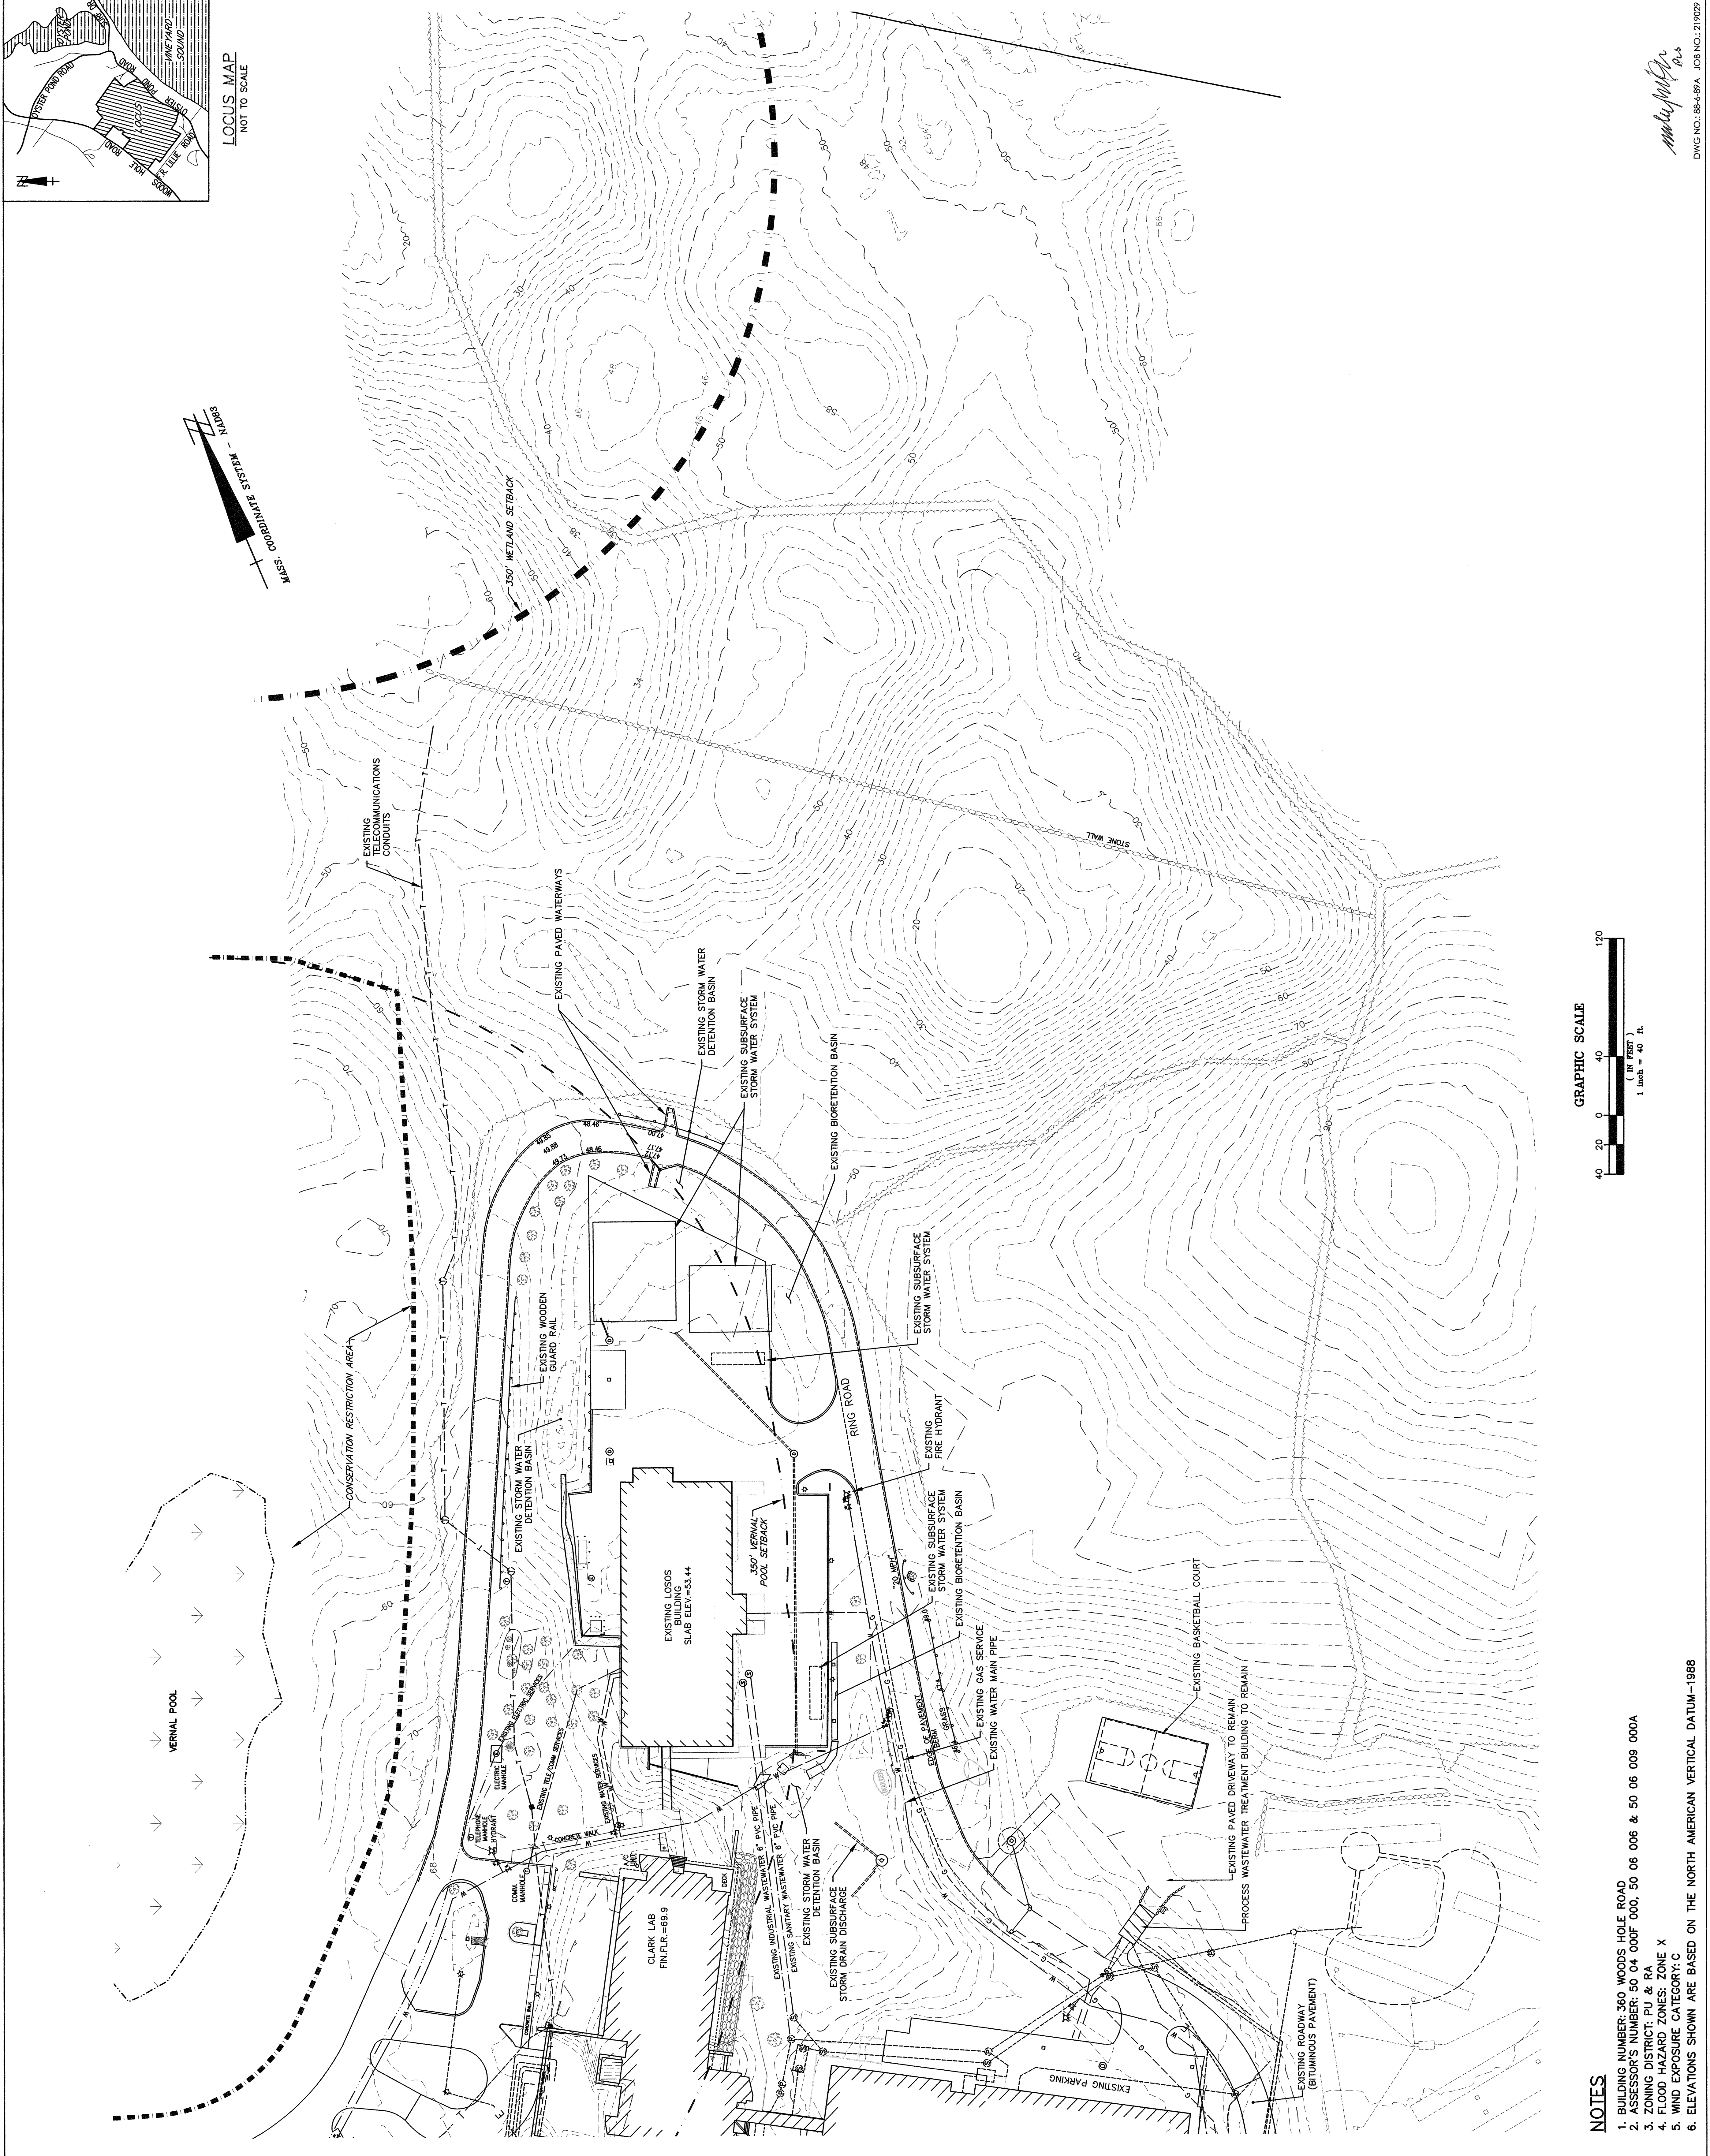

NOTES

- BUILDING NUMBER: 360 WOODS HOLE ROAD
- ASSESSOR'S NUMBER: 50 04 000F 000, 50 06 006 & 50 009 000A
- ZONING DISTRICT: PU & RA
- FLOOD HAZARD ZONES: ZONE X
- WIND EXPOSURE CATEGORY: C
- ELEVATIONS SHOWN ARE BASED ON THE NORTH AMERICAN VERTICAL DATUM-1988

Handwritten signature
DWG NO.: 88-5-89A JOB NO.: 219229