




TYPICAL ROADWAY SECTION W/SIDEWALK
SCALE: NONE

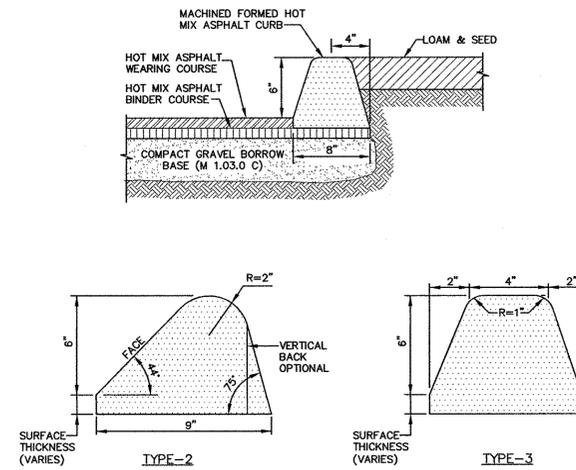


HOT MIX ASPHALT CURB
SCALE: NONE

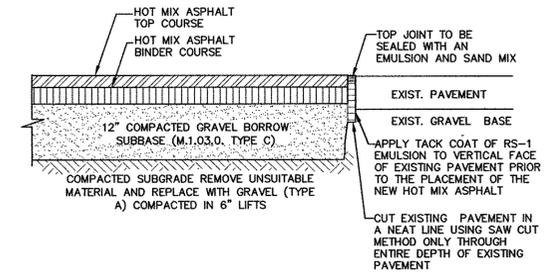


HOT MIX ASPHALT PAVEMENT JOINTS
SCALE: NONE

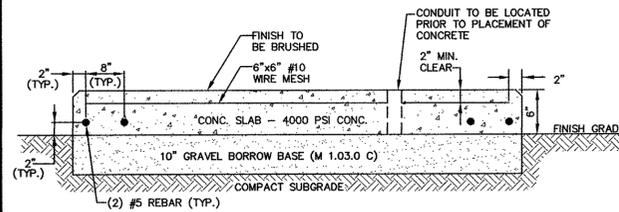

TRANSFORMER PAD
SCALE: NONE

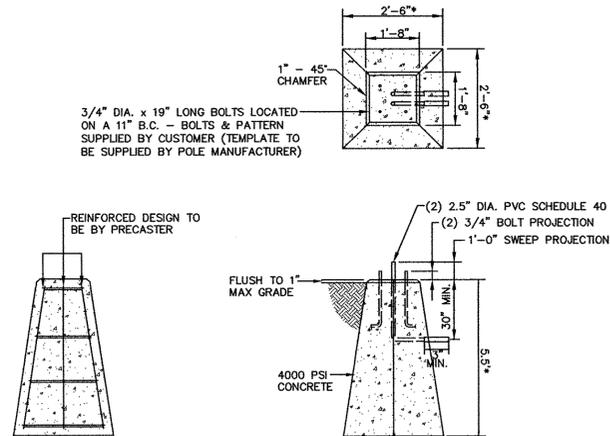


PRECAST LIGHT POLE BASE
SCALE: NONE

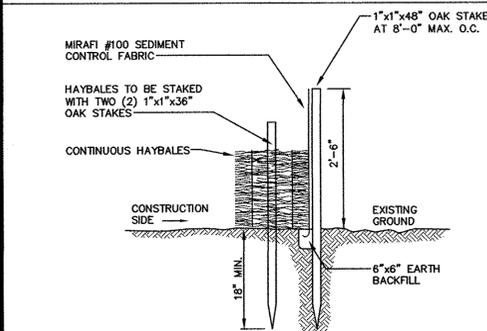

- NOTES:**
- BALES SHALL BE PLACED IN A ROW WITH THE ENDS TIGHTLY ABUTTING THE ADJACENT BALES.
 - BALES SHALL BE SECURELY ANCHORED IN PLACE BY TWO (2) 1"x1"x36" OAK STAKES DRIVEN THROUGH THE BALES. THE FIRST STAKE IN EACH BALE SHALL BE ANGLED TOWARD PREVIOUSLY LAID BALE TO FORCE BALES TOGETHER.
 - INSPECTION SHALL BE FREQUENT AND REPAIR OR REPLACEMENT SHALL BE MADE PROMPTLY AS NEEDED.
 - BALES SHALL BE REMOVED AND REPLACED WHEN THEY BECOME FILLED WITH SEDIMENT AND BLOCK OR IMPEDE STORM FLOW OR DRAINAGE.
 - BALES SHALL BE REMOVED WHEN THE EMBANKMENTS STABILIZE.
 - BALES TO BE TWINE BOUND.

SILT FENCE WITH HAYBALES
SCALE: NONE

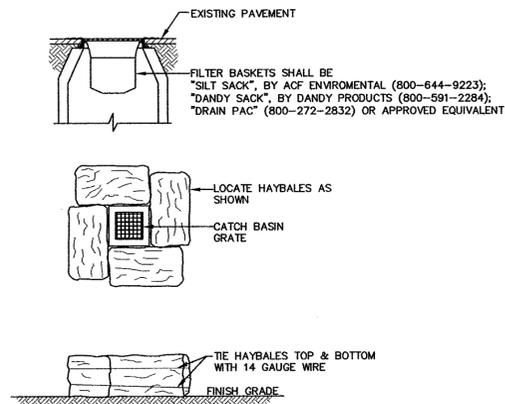

CATCH BASIN INLET PROTECTION
SCALE: NONE



Brian G. Yergatian
Professional Engineer
DATE: 2/9/15

RESIDENTIAL CLUSTER SUBDIVISION
ATKINS ROAD
IN
SANDWICH MASSACHUSETTS
(BARNSTABLE COUNTY)

DETAILS

FEBRUARY 5, 2014

REVISIONS:		
NO.	DATE	DESC.
1	11/25/14	NEW LAYOUT
2	09/09/15	PER CAPE COD COMM.

**ISSUED FOR PERMITTING
NOT FOR CONSTRUCTION**

PREPARED FOR:
MONOMOY PROPERTIES LLC
79 COVE ROAD
SOUTH DENNIS, MA 02660

BSC GROUP
349 Route 28, Unit D
W. Yarmouth, Massachusetts
02673
508 778 8919

© 2014 BSC Group, Inc.
SCALE: AS NOTED

FILE: 4967500-DET.dwg
DWG. NO:
JOB. NO: 4-9675.00 SHEET 11 OF 13