



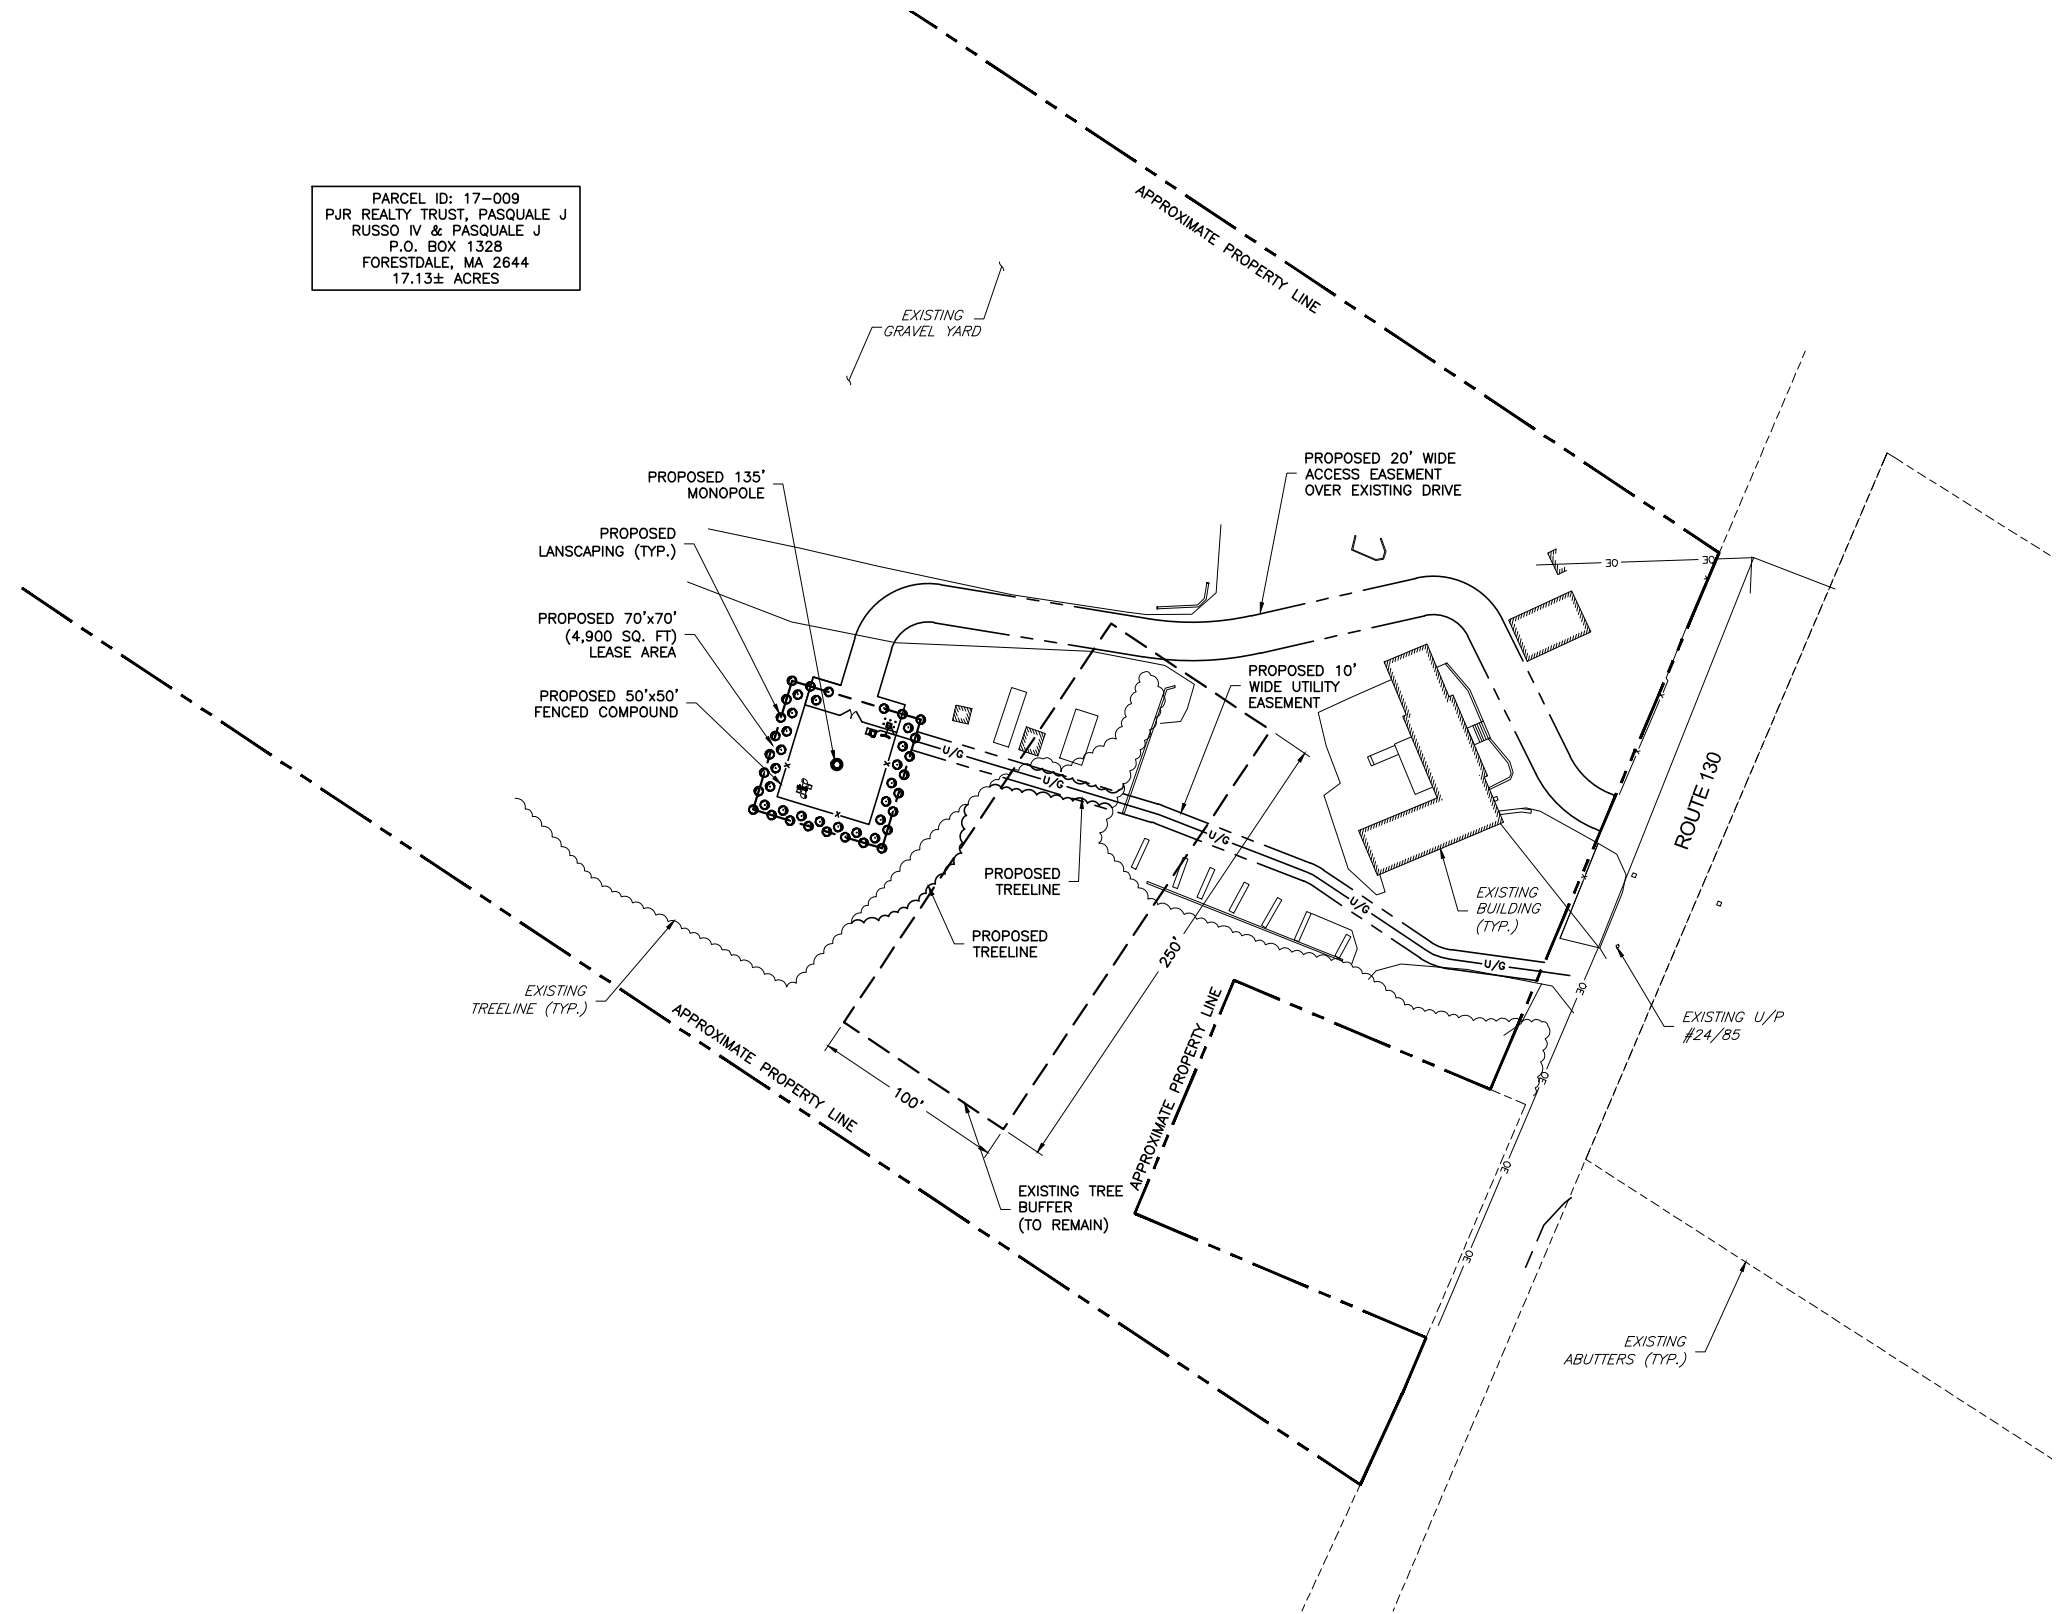

PARCEL ID: 17-009
 PJR REALTY TRUST, PASQUALE J
 RUSSO IV & PASQUALE J
 P.O. BOX 1328
 FORESTDALE, MA 2644
 17.13± ACRES

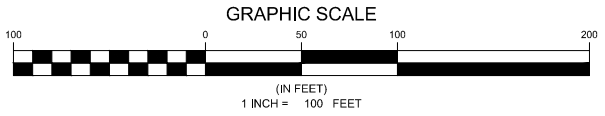

1 TREE BUFFER PLAN
 SCALE: 1" = 100'



ENGINEER

NB+C
 TOTALLY COMMITTED.
 NB+C ENGINEERING SERVICES, LLC.
100 APOLLO DRIVE, SUITE 303
 CHELMSFORD, MA 01824
 (978) 856-8308

APPLICANT

Eco-Site
 240 LEIGH FARM ROAD, SUITE 415
 DURHAM, NC 27707
 (919) 636-6810

SITE INFORMATION

RUSSO
 MA-0049
 145 ROUTE 130
 SANDWICH, MA 02644
 BARNSTABLE COUNTY

DESIGN RECORD

REVISIONS			
REV	DATE	DESCRIPTION	BY
B	04/10/17	REVISED TREE BUFFER	PRC
A	10/10/16	TREE BUFFER PLAN	PRC

SHEET TITLE

TREE BUFFER PLAN

SHEET NUMBER

1