


ROAD "A" ROADWAY PROFILE

SCALE: 1" = 40' HORIZONTAL
1" = 4' VERTICAL

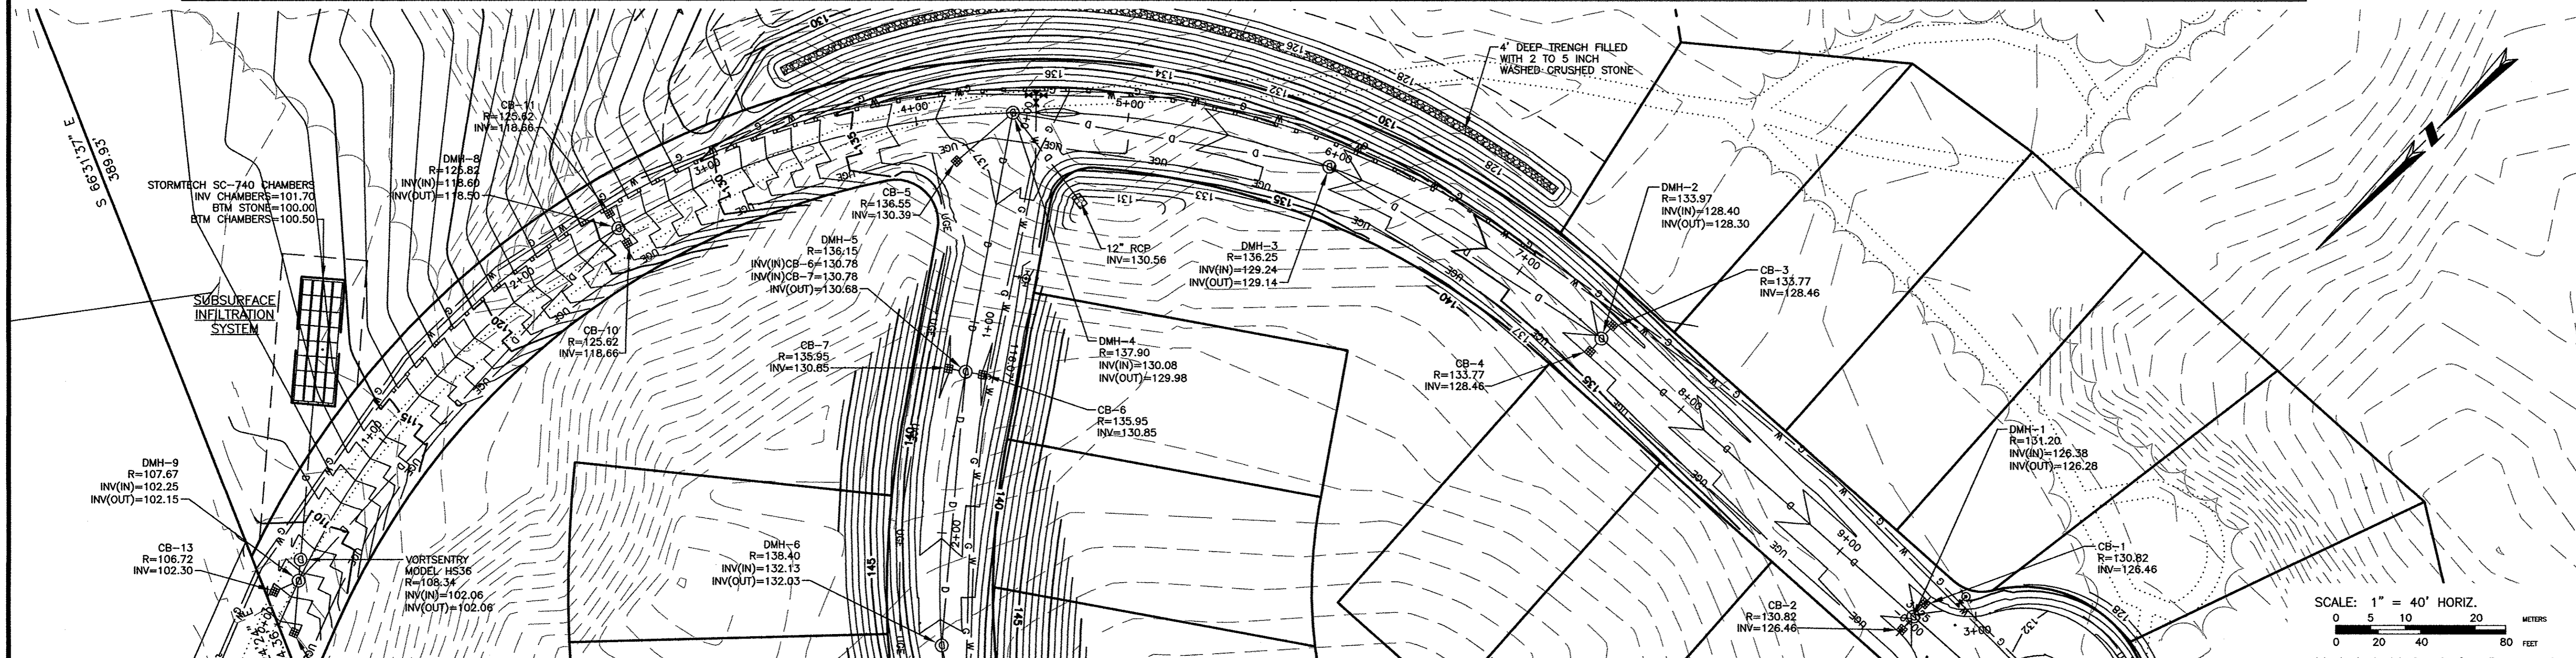

Brian G. Yergatian
DATE

**ATKINS ROAD
CLUSTER
SUBDIVISION**

ATKINS ROAD
IN
SANDWICH
MASSACHUSETTS
(BARNSTABLE COUNTY)

**PLAN & PROFILE
ROAD "A"**

FEBRUARY 5, 2014

REVISIONS:

NO.	DATE	DESC.
1	11/25/14	NEW LAYOUT
2	09/09/15	PER CAPE COD COMM.

**ISSUED FOR PERMITTING
NOT FOR CONSTRUCTION**

PREPARED FOR:
MONOMOY PROPERTIES, LLC
79 COVE ROAD
SOUTH DENNIS, MA 02660

349 Route 28, Unit D
W. Yarmouth, Massachusetts
02673
508 778 8919

© 2014 BSC Group, Inc.
SCALE: AS NOTED