

PLAN REFERENCES:
 BARNSTABLE COUNTY REGISTRY OF DEEDS
 1. PLAN BOOK 344 PAGE 81
 2. PLAN BOOK 346 PAGE 8-9
 3. PLAN BOOK 453 PAGE 50
 4. PLAN BOOK 349 PAGES 54-58 & 62
 5. PLAN BOOK 525 PAGE 16
 6. PLAN BOOK 388 PAGE 97

**PLANNING BOARD APPROVAL UNDER
 SUBDIVISION CONTROL LAW NOT REQUIRED**

TOWN OF BARNSTABLE PLANNING BOARD

DATE _____

I CERTIFY THAT THIS PLAN HAS BEEN PREPARED IN CONFORMITY WITH THE RULES AND REGULATIONS OF THE REGISTRY OF DEEDS OF THE COMMONWEALTH OF MASSACHUSETTS

DANIEL W. MACKENZIE PLS _____ DATE _____




FOR REGISTRY USE ONLY


SHEET 2

SHEET 3


SHEET 4

SHEET 5

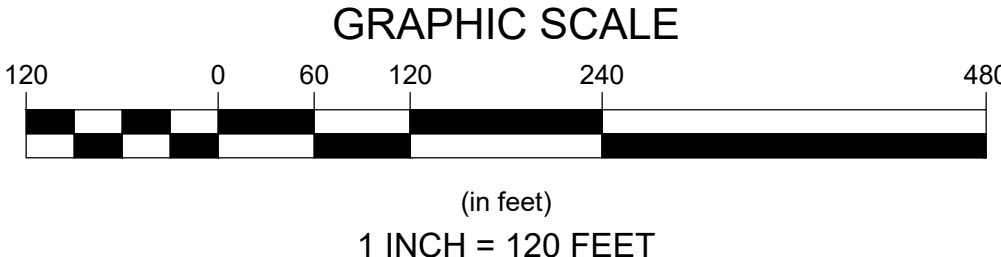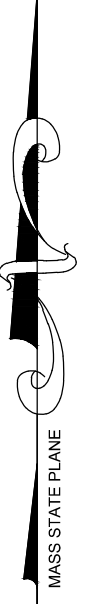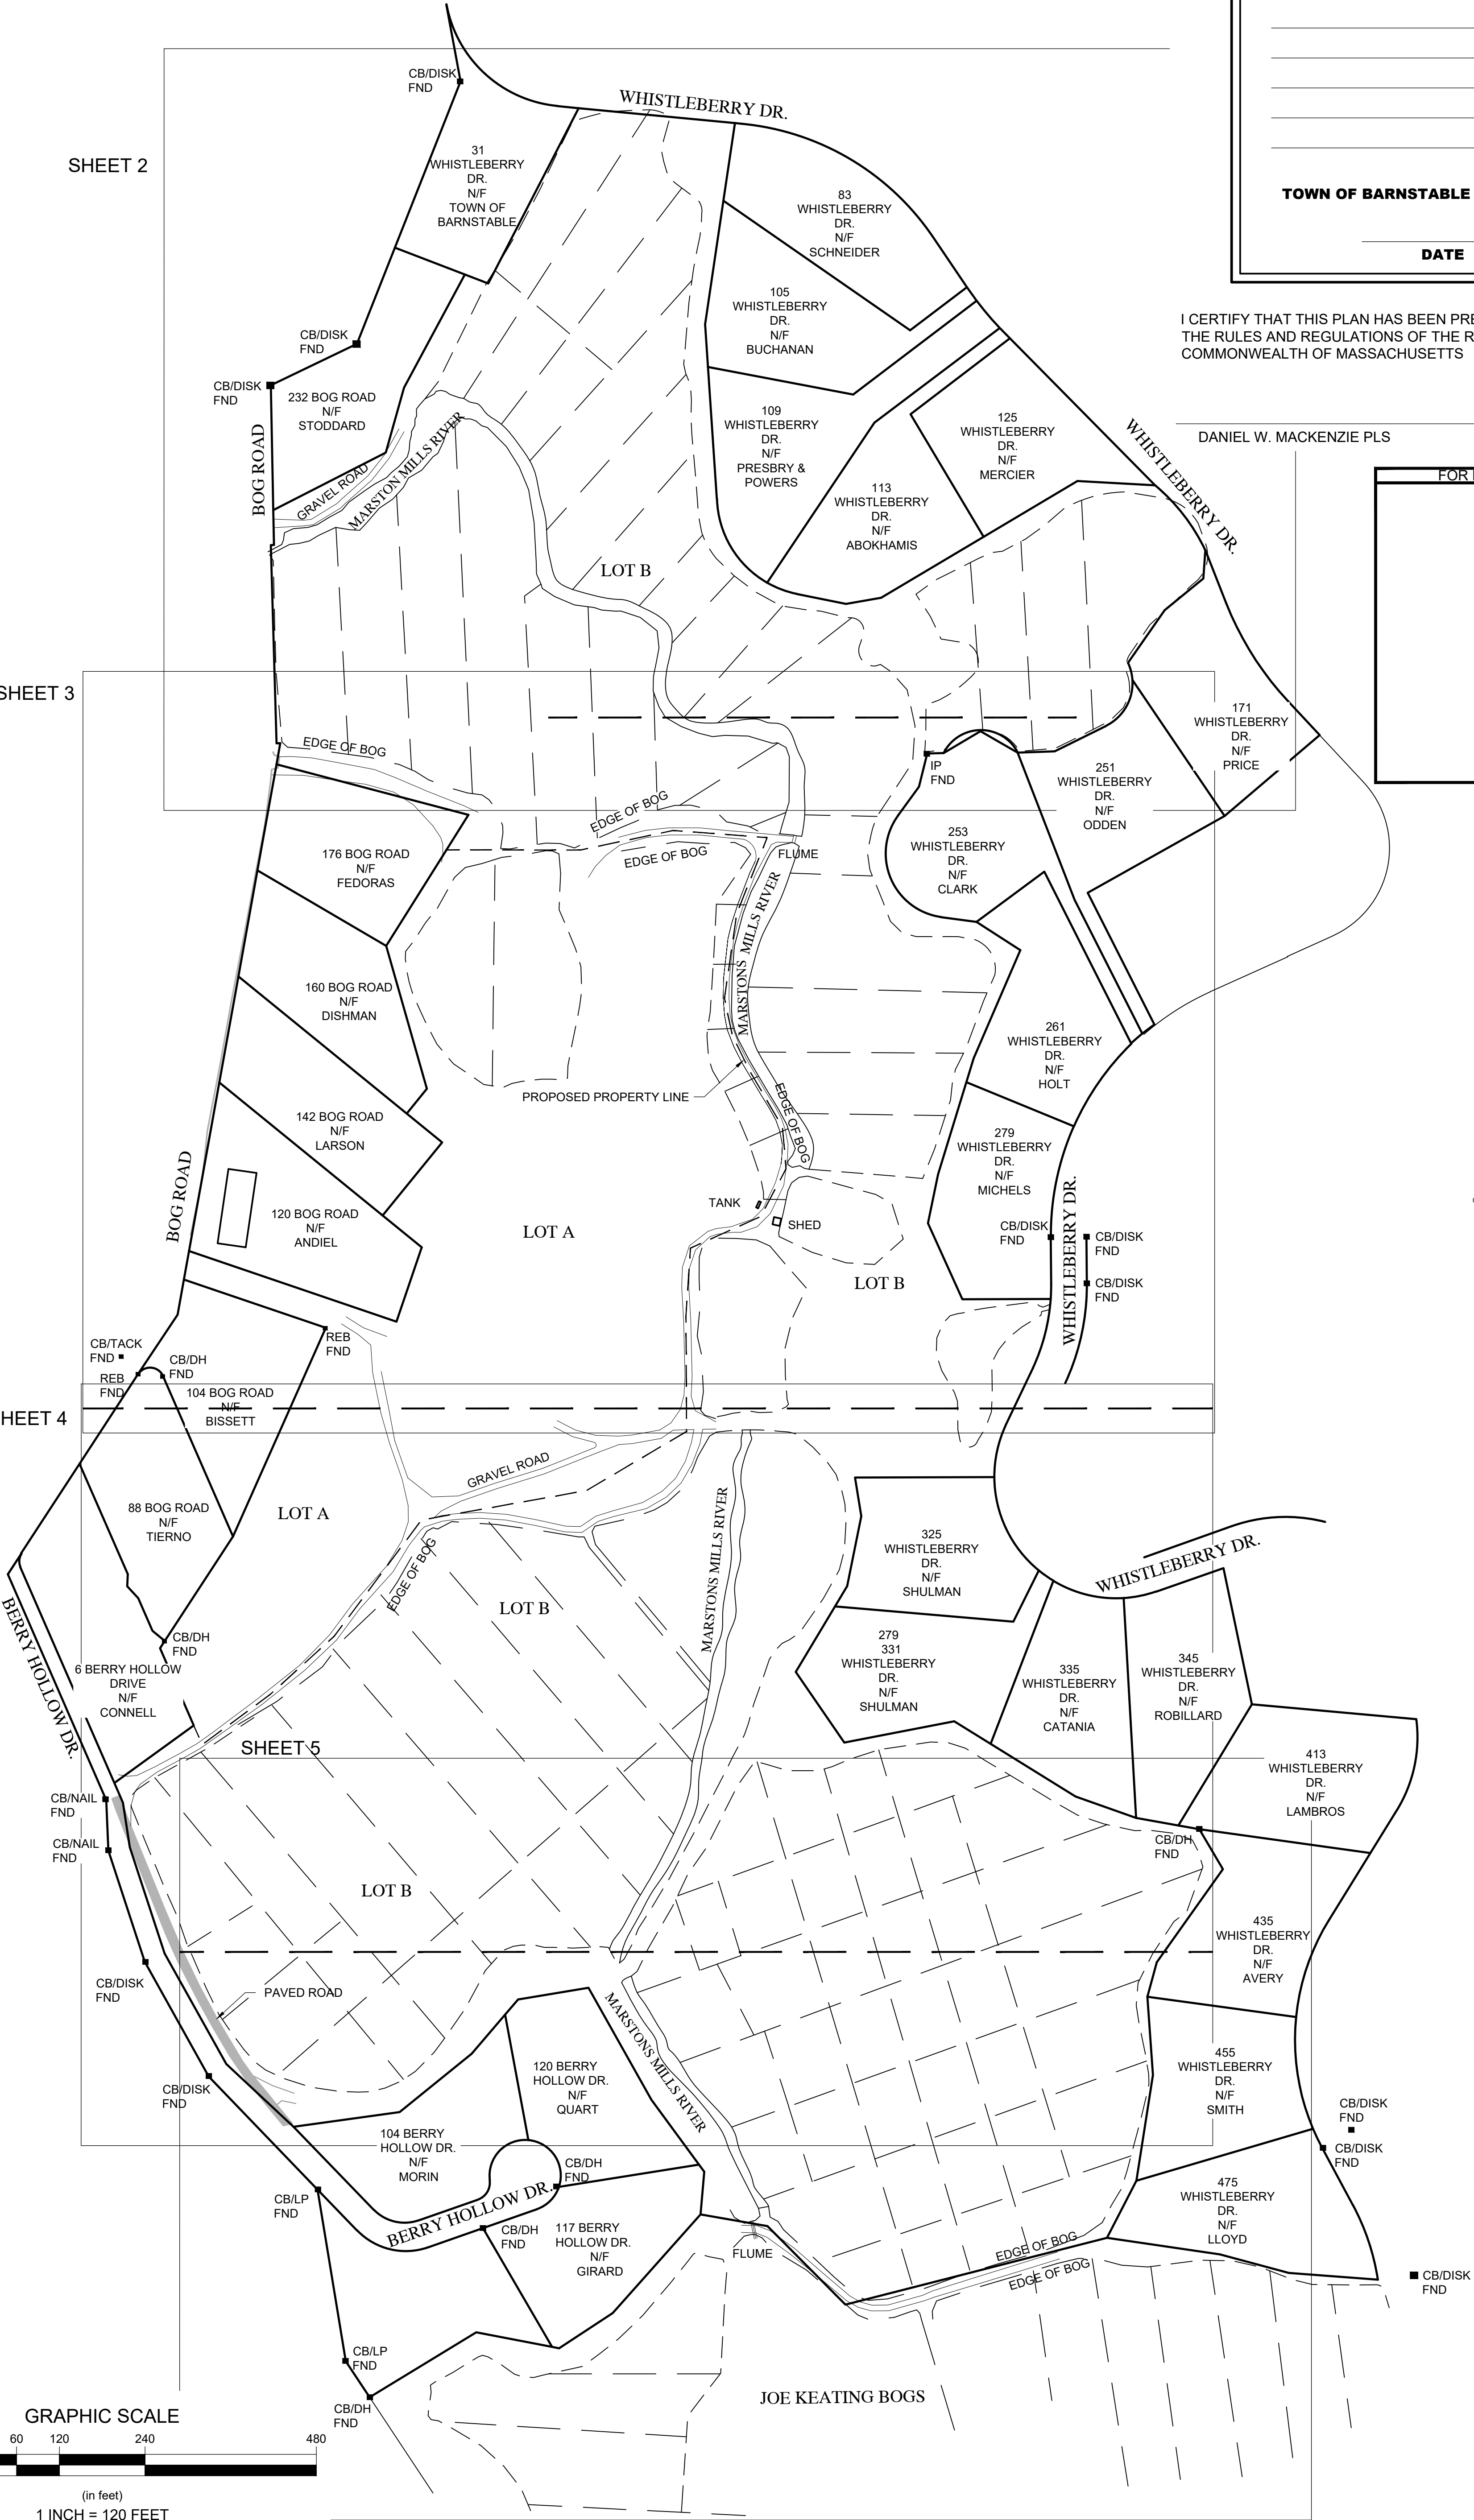

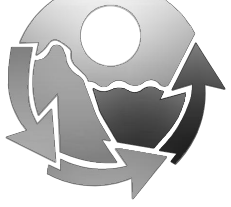Project Number: 22073A	Registration: DRAFT NOT FOR CONSTRUCTION	Property Line Survey Provided By: Horsley Witten Group, Inc. 90 Route 6A Sandwich, MA 02563 Phone: (508) 833-6600 Fax: (508) 833-3150 Dated: March 15, 2023	Prepared For: Barnstable Clean Water Coalition 884 Main Street Osterville, MA Phone: --- Fax: ---	Current Owner: Erik Hamblin 120 Bog Road Marstons Mills, MA	Plan Title: HAMBLIN BOGS 110 BOG ROAD MARSTON MILLS, MASSACHUSETTS	Horsley Witten Group Sustainable Environmental Solutions www.horsleywitten.com 90 Route 6A Sandwich, MA 02563 508-833-6600 voice 508-833-3150 fax 
Sheet Number: 1 of 5	APPROVAL NOT REQUIRED PLAN OVERVIEW SHEET			Date: APRIL 12, 2023 Field: DWM Drawn By: DWM Checked By: DWM Scale: 1"=120'		

FOR REGISTRY USE ONLY

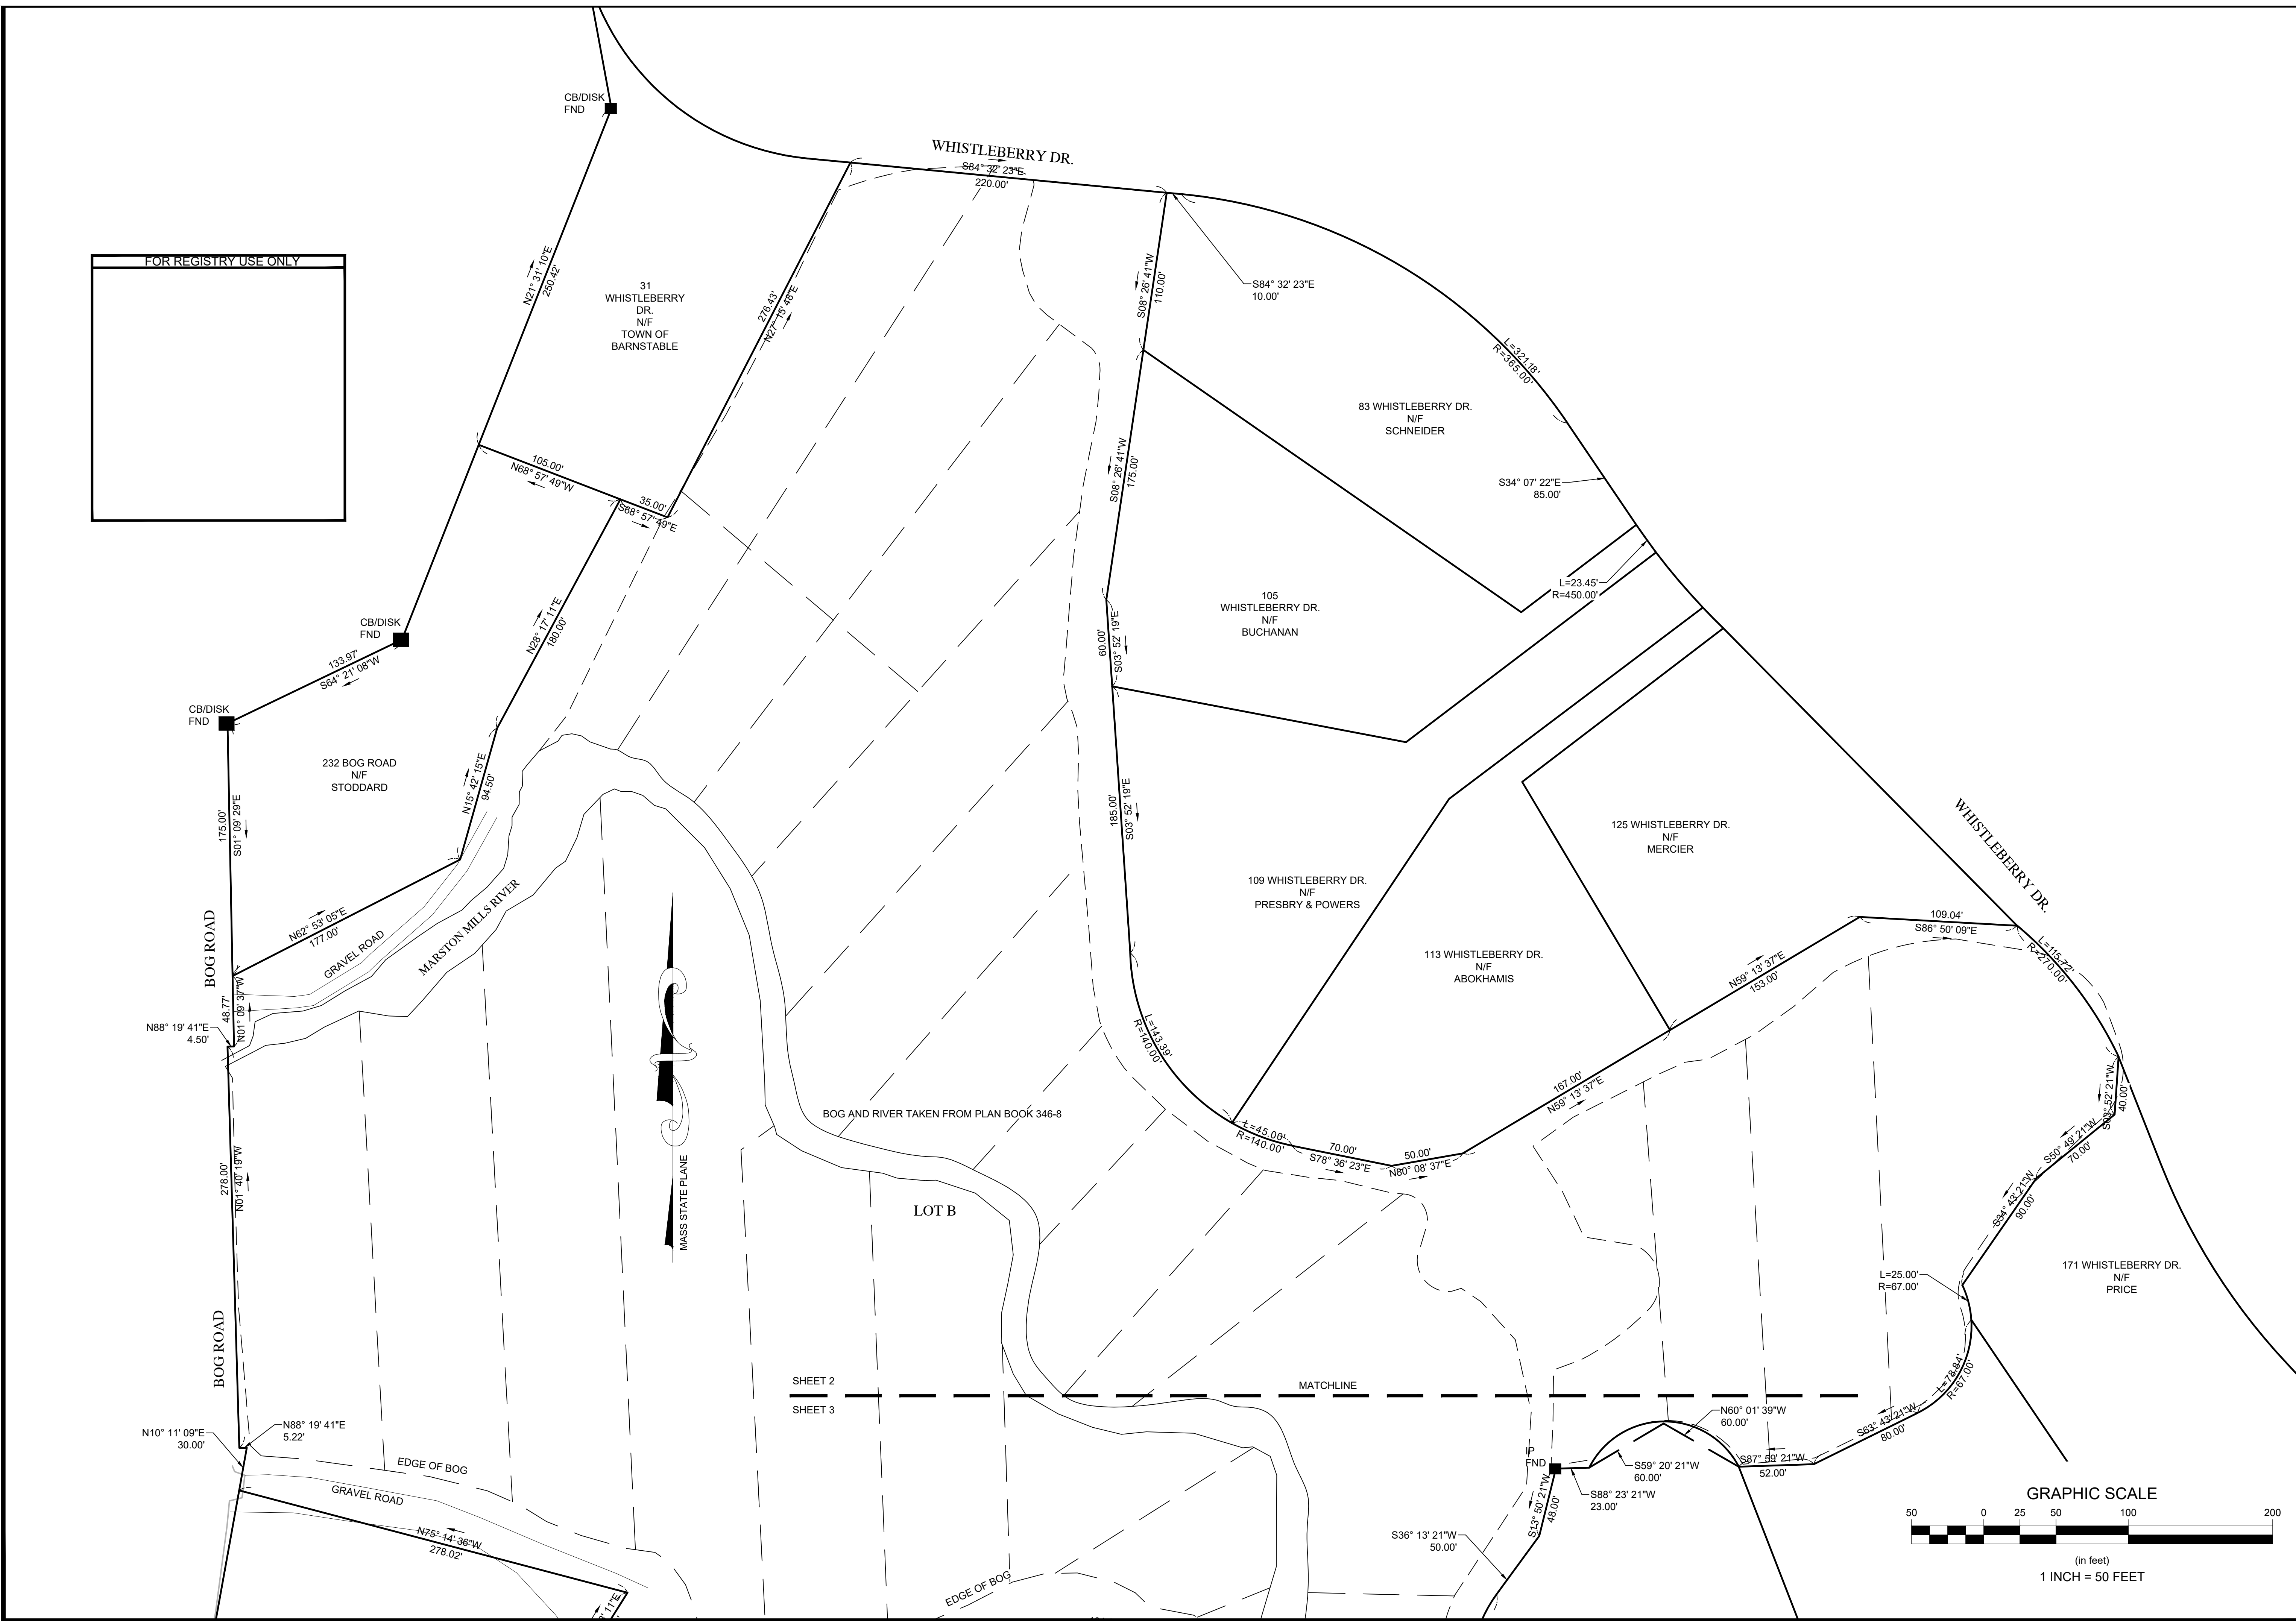

Horsley Witten Group
Sustainable Environmental Solutions
www.horsleywitten.com
90 Route 6A
Sandwich, MA 02563
508-833-6600 voice
508-833-3150 fax
Date: APRIL 12, 2023
Checked By: DWM
Drawn By: DWM

Plan Title:
**HAMBLIN BOGS
110 BOG ROAD
MARSTON MILLS, MASSACHUSETTS**
APPROVAL NOT REQUIRED PLAN


Current Owner:
Erik Hamblin
120 Bog Road
Marston Mills, MA

Prepared For:
Barnstable Clean
Water Coalition
Three Bays Preservation, 864
Main Street
Osterville, MA
Phone: ---
Fax: ---



Property Line Survey Provided By:
Horsley Witten Group, Inc.
90 Route 6A
Sandwich, MA 02563
Phone: (508) 833-6600
Fax: (508) 833-3150
Dated: March 15, 2023


Registration:
**DRAFT
NOT FOR
CONSTRUCTION**


Project Number:
22073A
Sheet Number:
2 of 5

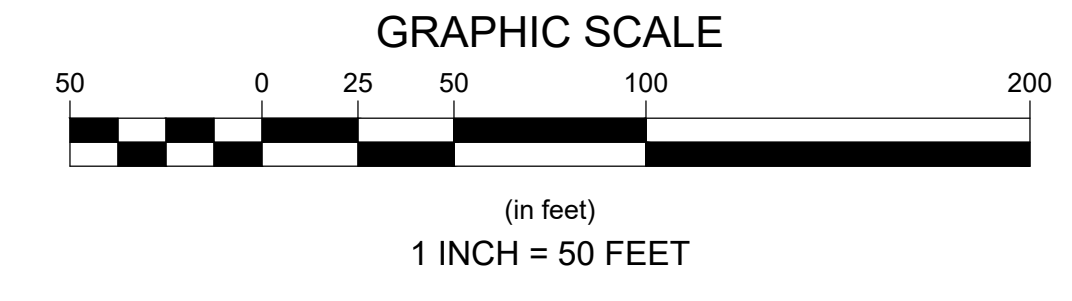


SHEET 2
SHEET 3
MATCHLINE

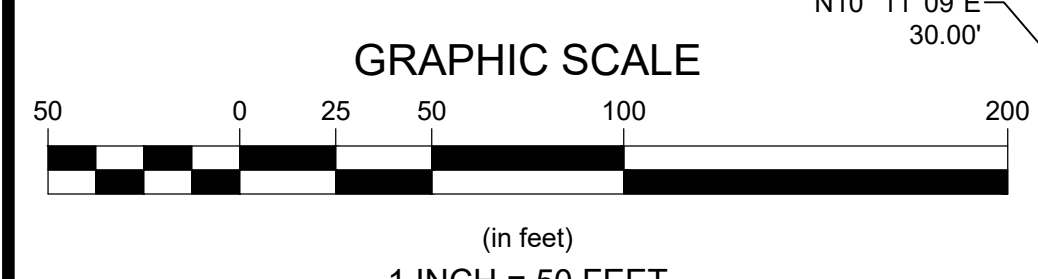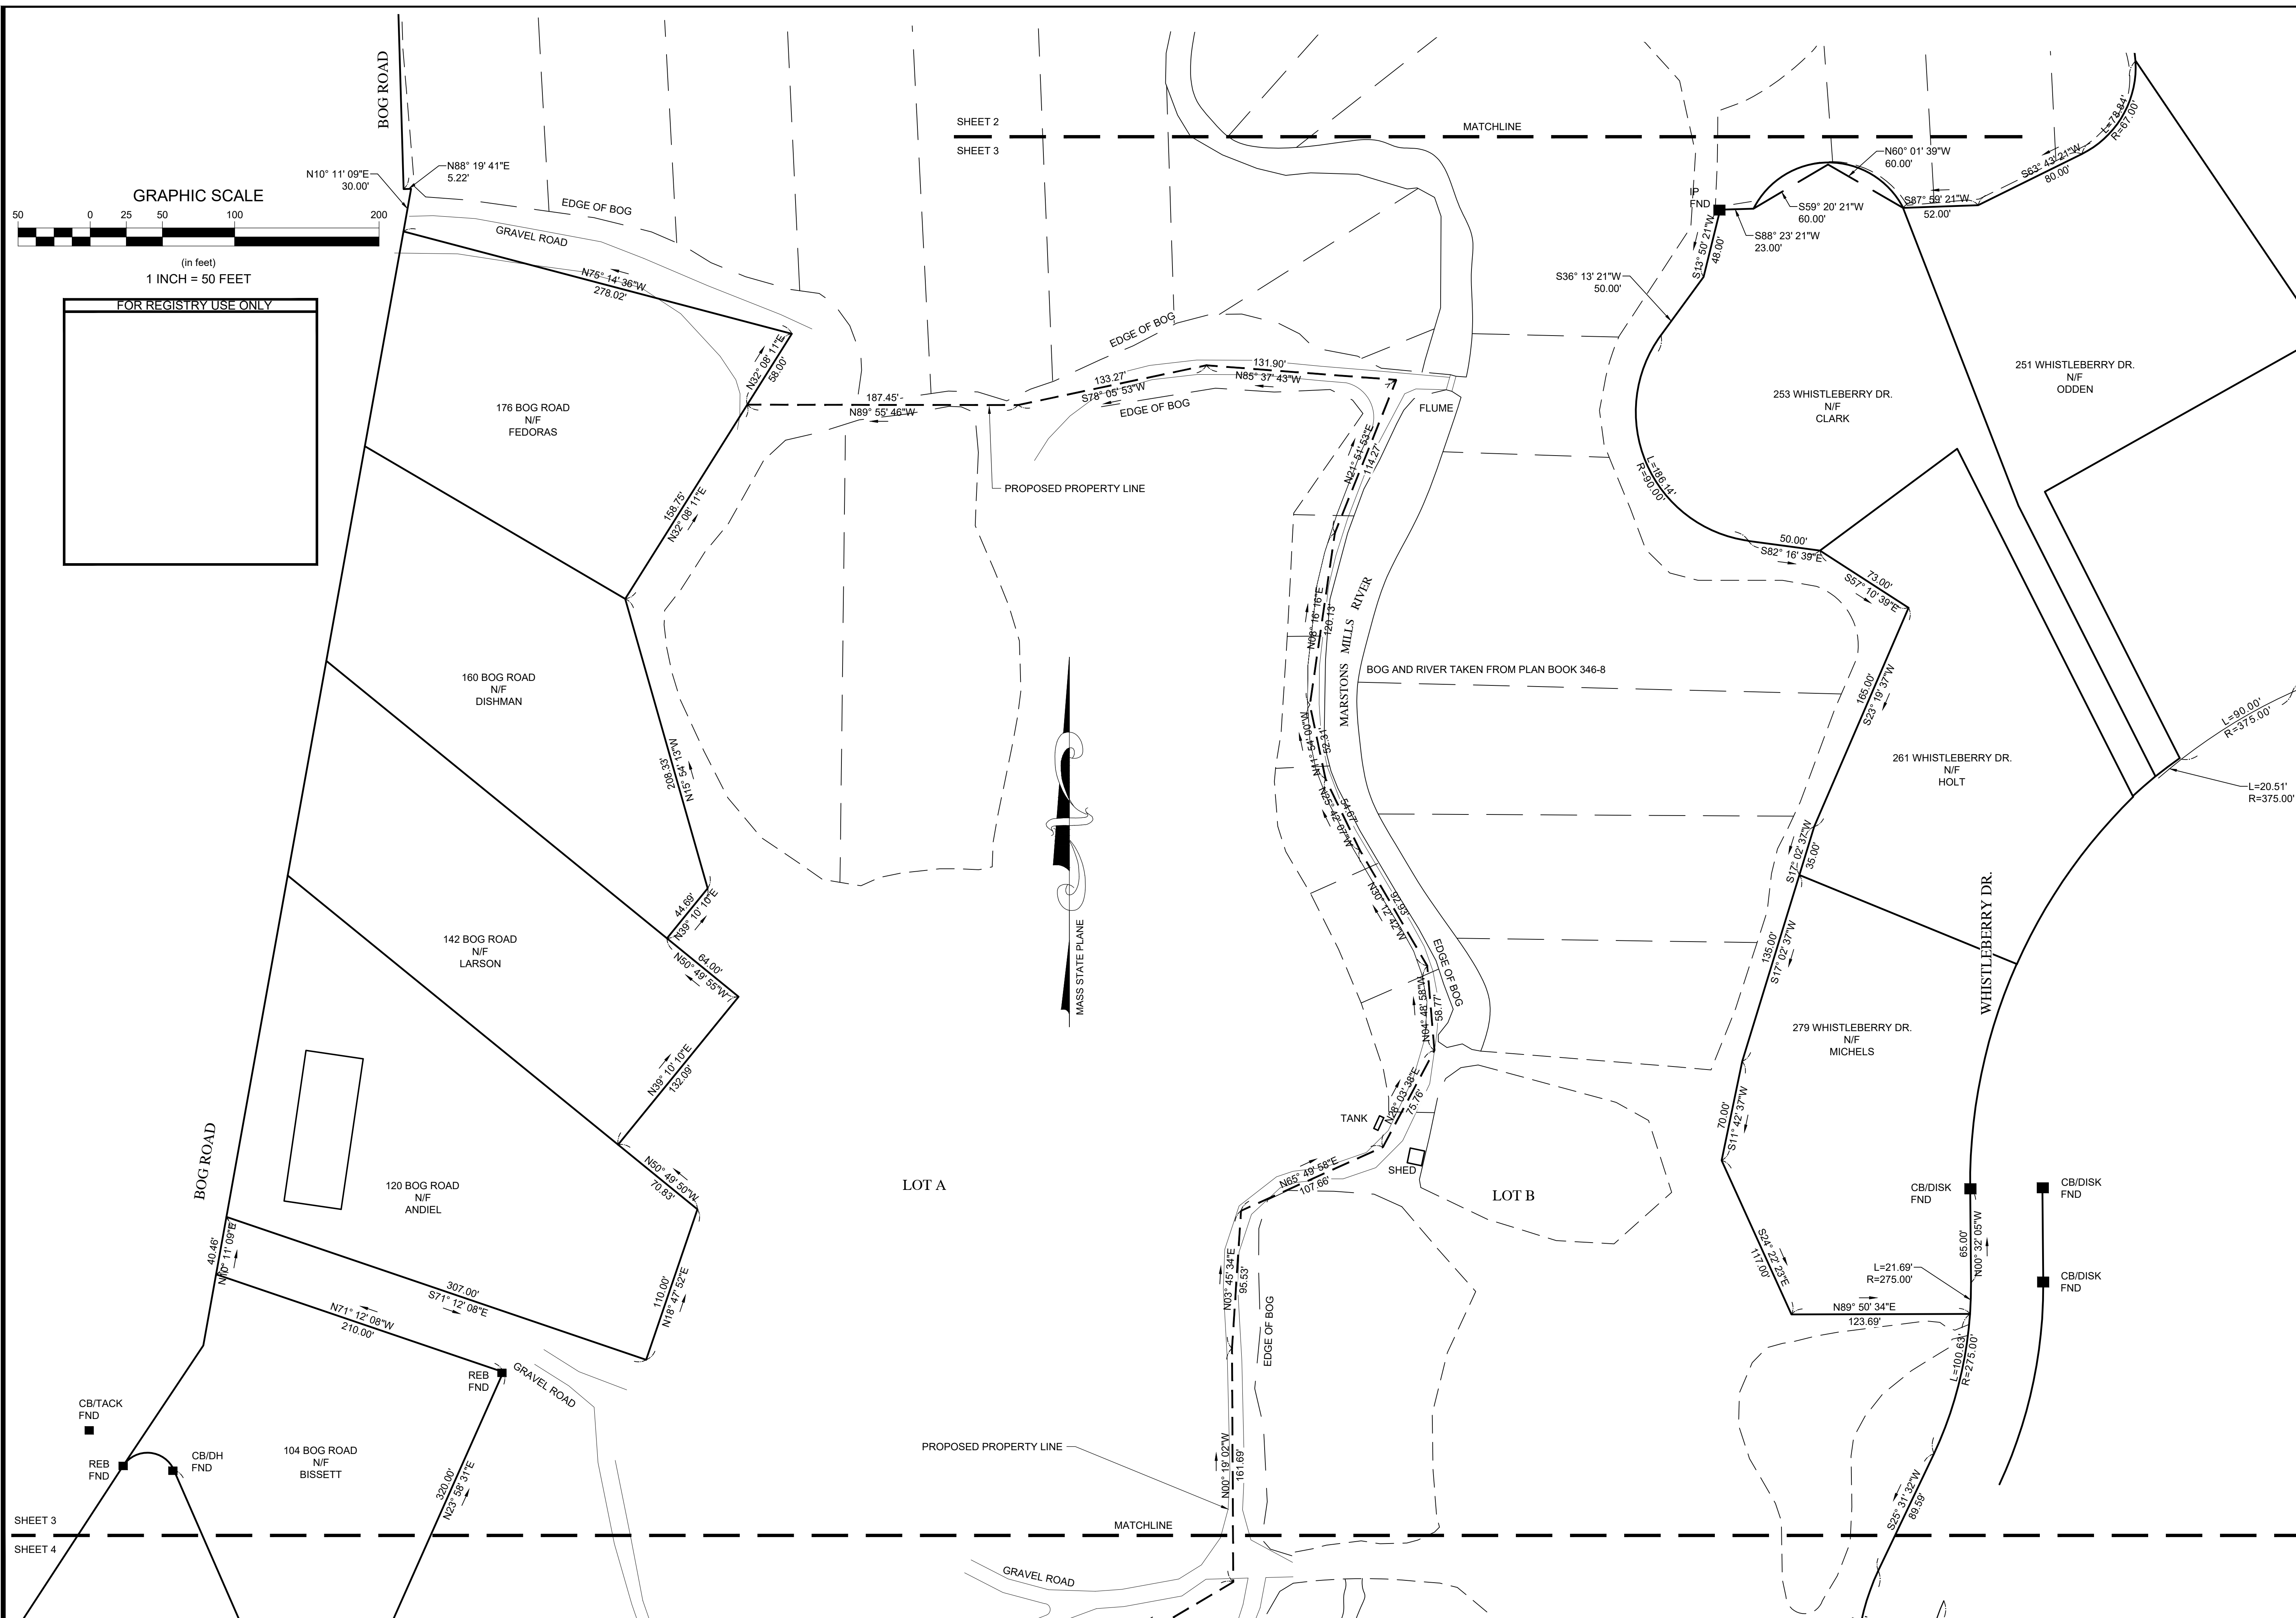


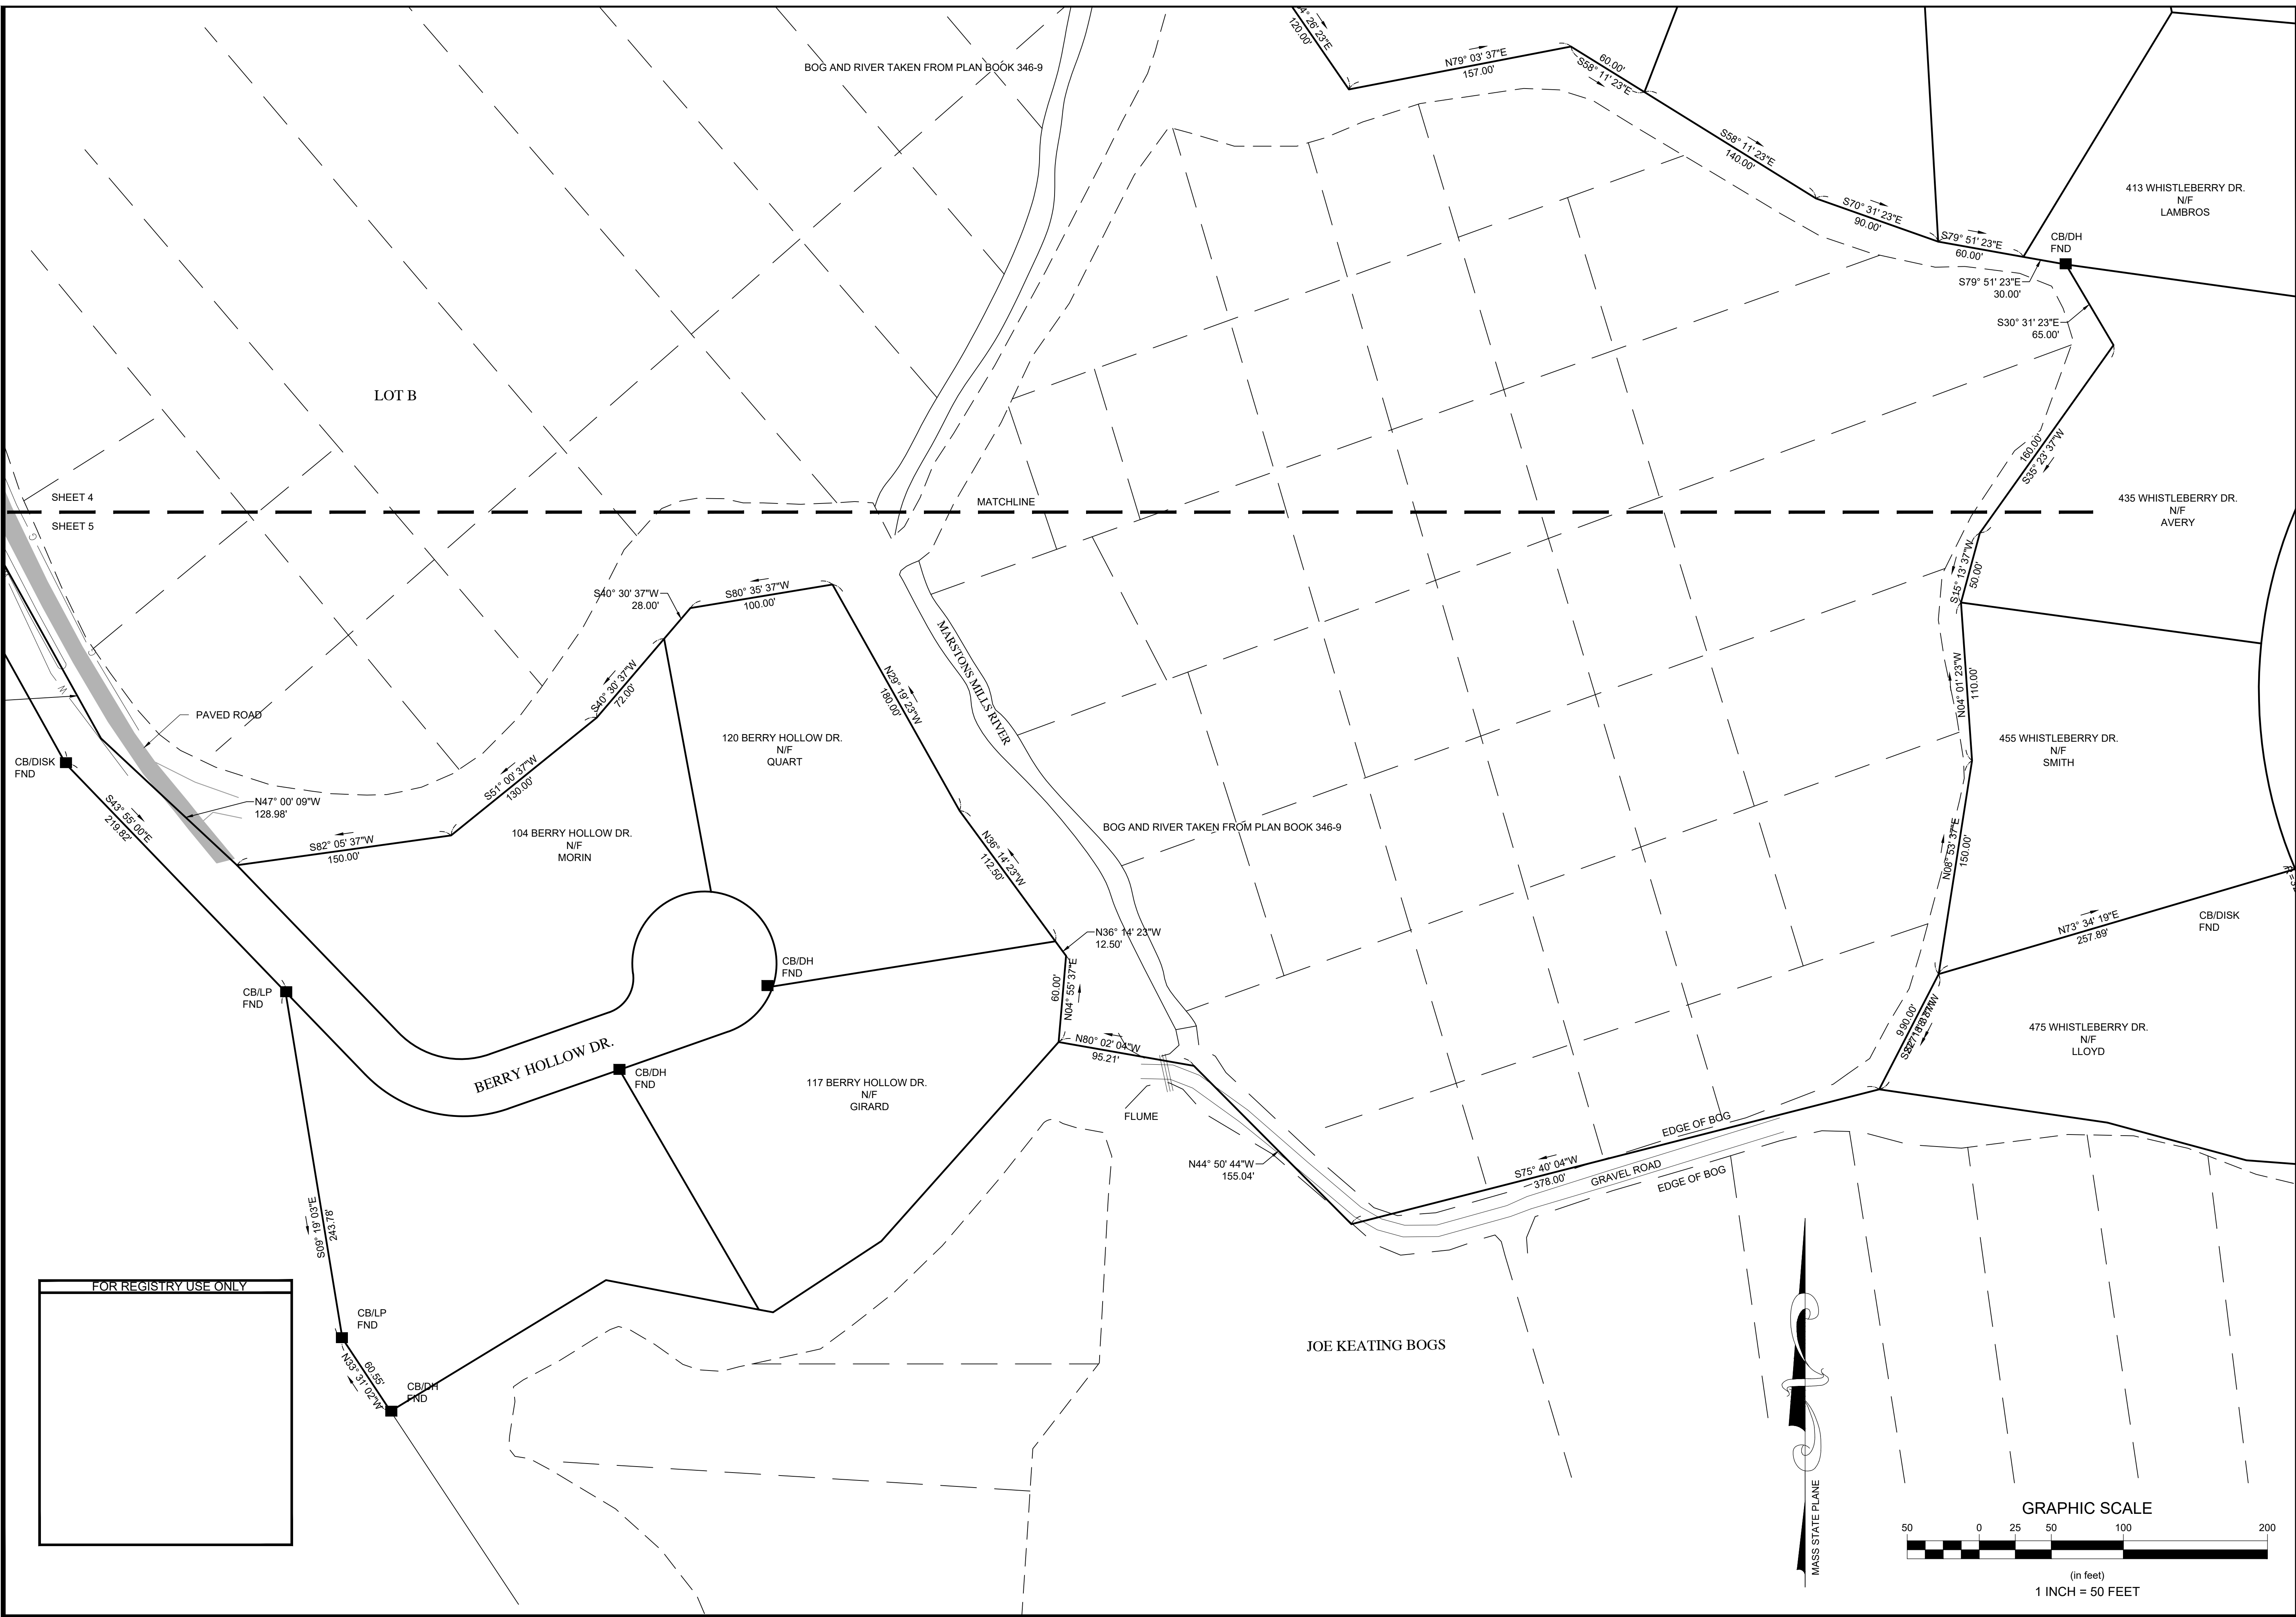
 Horsley Witten Group Sustainable Environmental Solutions www.horsleywitten.com 90 Route 6A Sandwich, MA 02563 508-833-6600 voice 508-833-3150 fax Date: APRIL 12, 2023 Drawn By: DWM Checked By: DWM Scale: 1"=50'	
Plan Title: HAMBLIN BOGS 110 BOG ROAD MARSTON MILLS, MASSACHUSETTS APPROVAL NOT REQUIRED PLAN	
Current Owner: Erik Hamblin 120 Bog Road Marston Mills, MA	Prepared For: Barnstable Clean Water Coalition Three Bays Preservation, 864 Main Street Osterville, MA Phone: ---- Fax: ----
Property Line Survey Provided By: Horsley Witten Group, Inc. 90 Route 6A Sandwich, MA 02563 Phone: (508) 833-6600 Fax: (508) 833-3150 Dated: March 15, 2023	
DRAFT NOT FOR CONSTRUCTION	
Registration: Project Number: 22073A Sheet Number: 3 of 5	

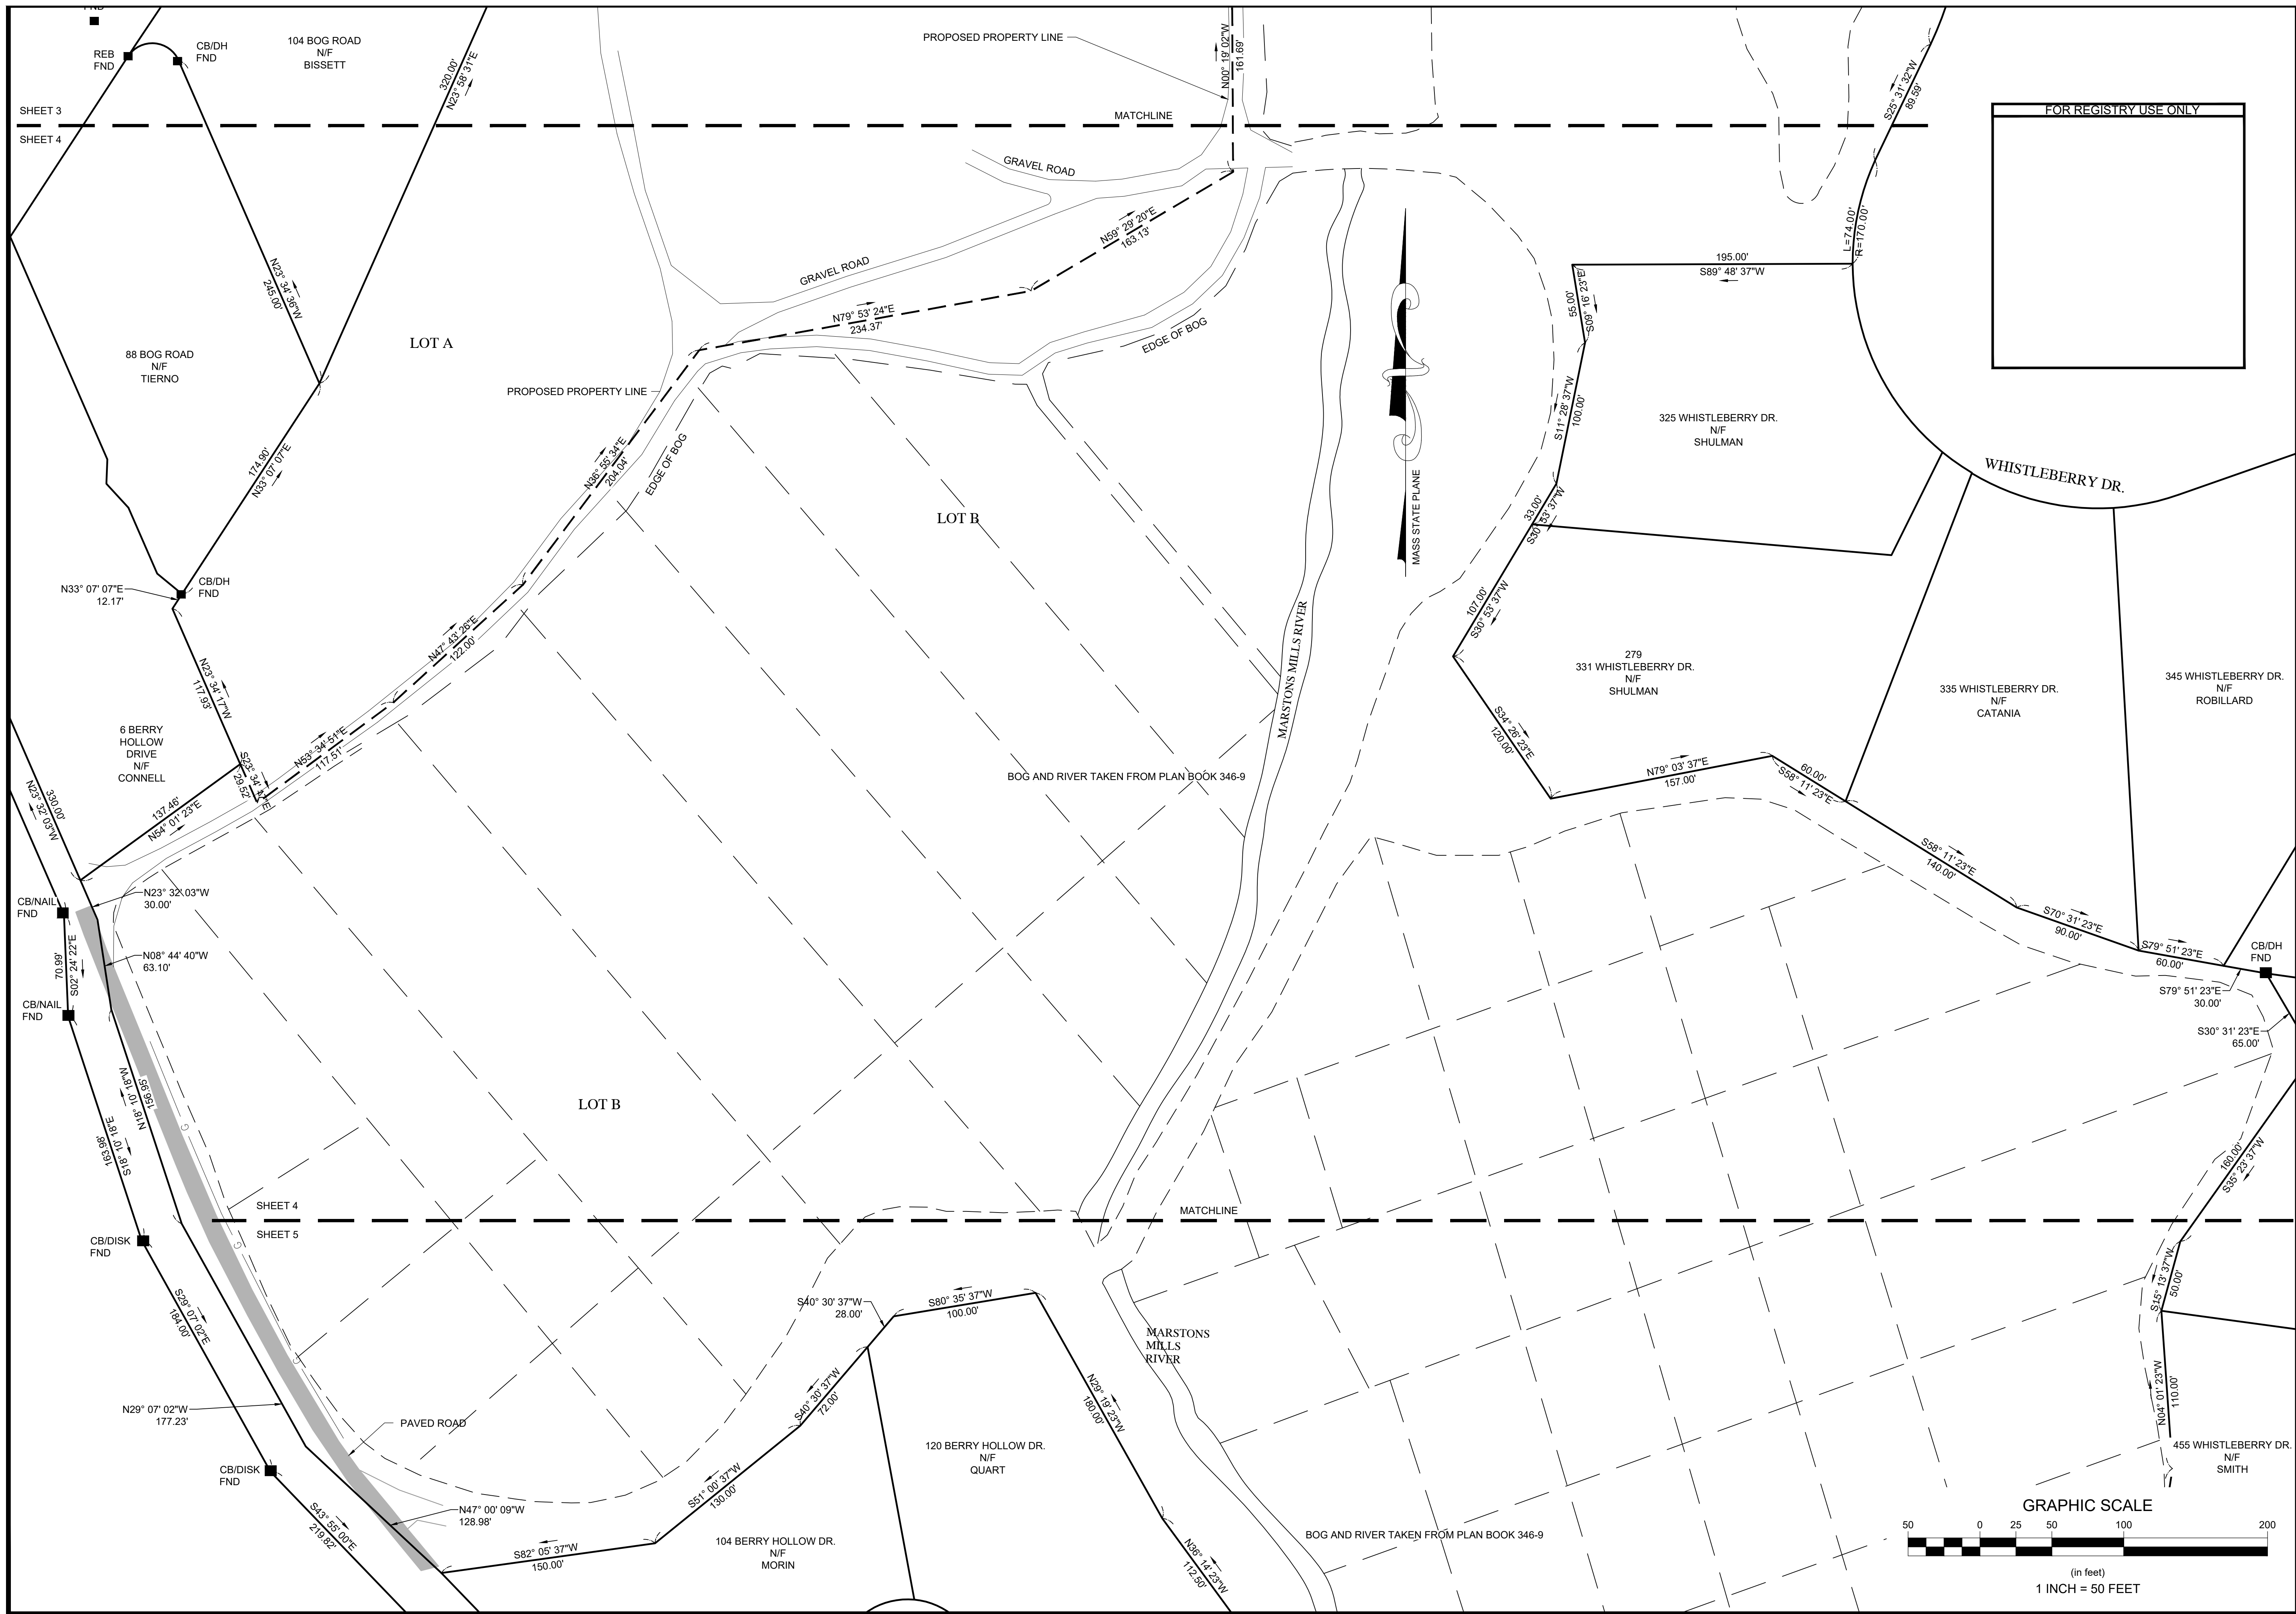



FOR REGISTRY USE ONLY

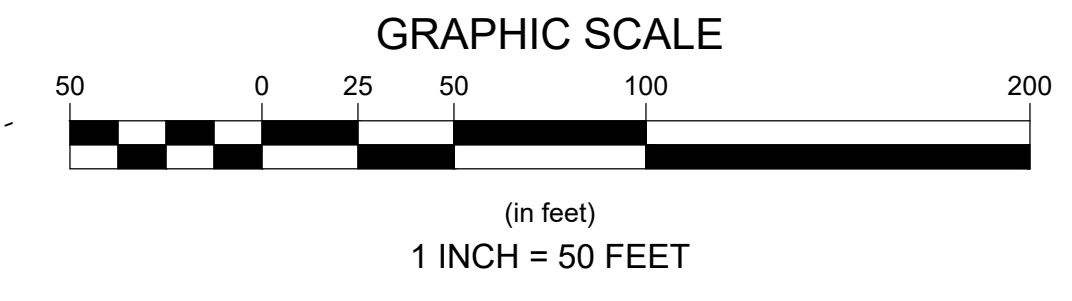


 <p>Horsley Witten Group Sustainable Environmental Solutions www.horsleywitten.com 90 Route 6A Sandwich, MA 02563 508-833-6600 voice 508-833-3150 fax</p>		<p>Scale: 1"=50'</p> <p>Checked By: DWM</p> <p>Drawn By: DWM</p> <p>Field: DWM</p> <p>Date: APRIL 12, 2023</p>
<p>Plan Title:</p> <p>HAMBLIN BOGS 110 BOG ROAD MARSTON MILLS, MASSACHUSETTS</p>		<p>Approval NOT REQUIRED PLAN</p>
<p>Current Owner:</p> <p>Erik Hamblin 120 Bog Road Marston Mills, MA</p>		
<p>Prepared For:</p> <p>Barnstable Clean Water Coalition Three Bays Preservation, 864 Main Street Osterville, MA Phone: ... Fax: ...</p>		
<p>Property Line Survey Provided By:</p> <p>Horsley Witten Group, Inc. 90 Route 6A Sandwich, MA 02563 Phone: (508) 833-6600 Fax: (508) 833-3150 Dated: March 15, 2023</p>		
<p>Registration:</p> <p>DRAFT NOT FOR CONSTRUCTION</p>		
<p>Project Number:</p> <p>22073A</p>		
<p>Sheet Number:</p> <p>4 of 5</p>		



FOR REGISTRY USE ONLY

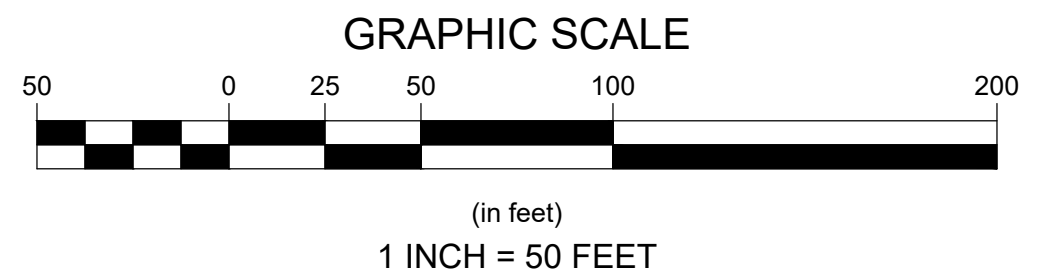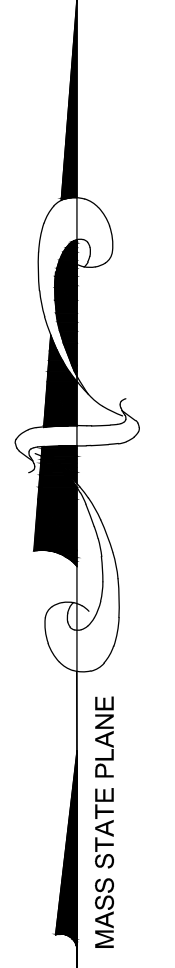

 Horsley Witten Group Sustainable Environmental Solutions www.horsleywitten.com 90 Route 6A Sandwich, MA 02563 508-833-6600 voice 508-833-3150 fax		Checked By: DWM Drawn By: DWM Date: APRIL 12, 2023 Scale: 1"=50'
Plan Title: HAMBLIN BOGS 110 BOG ROAD MARSTON MILLS, MASSACHUSETTS		Approval NOT REQUIRED PLAN
Current Owner: Erik Hamblin 120 Bog Road Marston Mills, MA		
Prepared For: Barnstable Clean Water Coalition Three Bays Preservation, 864 Main Street Osterville, MA Phone: ---- Fax: ----		
Property Line Survey Provided By: Horsley Witten Group, Inc. 90 Route 6A Sandwich, MA 02563 Phone: (508) 833-6600 Fax: (508) 833-3150 Dated: March 15, 2023		
Registration: <div style="color: red; font-weight: bold; font-size: 1.2em;">DRAFT NOT FOR CONSTRUCTION</div>		
Project Number: 22073A		
Sheet Number: 5 of 5		