



5/2/2022 8:46:17 AM - P:\26700\143-26700-20001\CAD\SHETFILES\RENDERING C-3 OPEN SPACE PLAN.DWG - CHEAL.NATE

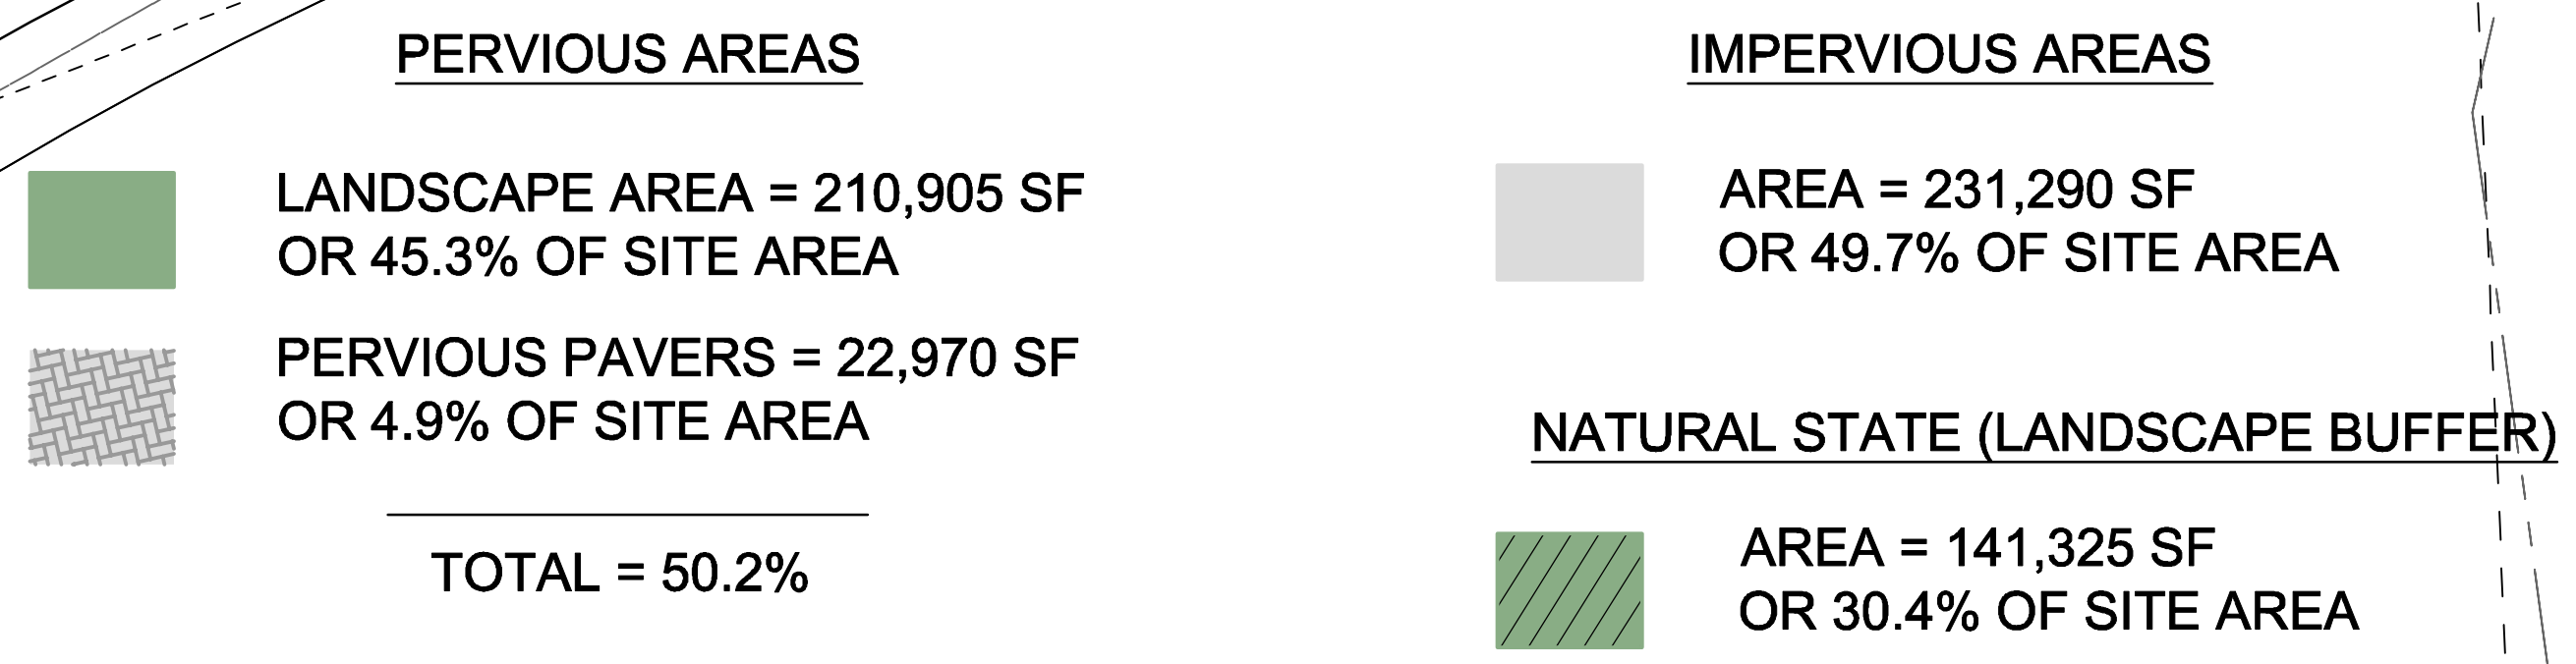

NOTE: THE AQUIFER PROTECTION OVERLAY DISTRICT PORTION OF THE LOT HAS NO LOT COVERAGE OR SITE CLEARING REQUIREMENTS, BUT HAS BEEN INCLUDED FOR THE PURPOSES OF CALCULATING THE ABOVE PERCENTAGES OF LOT COVERAGE AND NATURAL STATE.

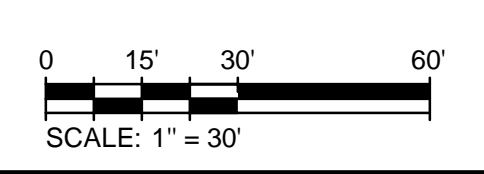

MARK	DATE	DESCRIPTION
1	04/29/22	Groundwater Protection Overlay District Coverage

Client: Hanover R.S. Limited Partnership
Proj. Loc.: Hyannis, MA
Site Development Plans
Hanover Hyannis
Groundwater Protection Overlay District Coverage Plan

Project No.: 143-26700-20001
Designed By: N.C.
Drawn By: J.L.P.
Checked By: GKD